


© GRASS Cliftonville CIC, 2022. All rights reserved.
 The information contained within this media is and shall at all times remain the property of GRASS Cliftonville CIC. It is provided to you only for those purposes which are specified by GRASS Cliftonville CIC on or before the time of disclosure and for no other purposes whatsoever. Unless GRASS Cliftonville CIC specifically agrees otherwise in writing, you are EXPRESSLY PROHIBITED from (i) using the information for purposes other than those agreed in advance by GRASS Cliftonville CIC, (ii) copying, photocopying or otherwise reproducing this information; (iii) amending, altering or changing the information; and (iv) distributing or transmitting it to any other person or entity, in each case whether in whole or in part and in whatever media. The information contained within this media is for guidance only. Whilst GRASS Cliftonville CIC uses its reasonable endeavours to provide accurate information it gives no warranty or guarantee of such and hereby expressly excludes all express and implied warranties and all liability in respect thereof. Furthermore, GRASS Cliftonville CIC accepts no responsibility for the accuracy of any information provided by third parties.

Notes:

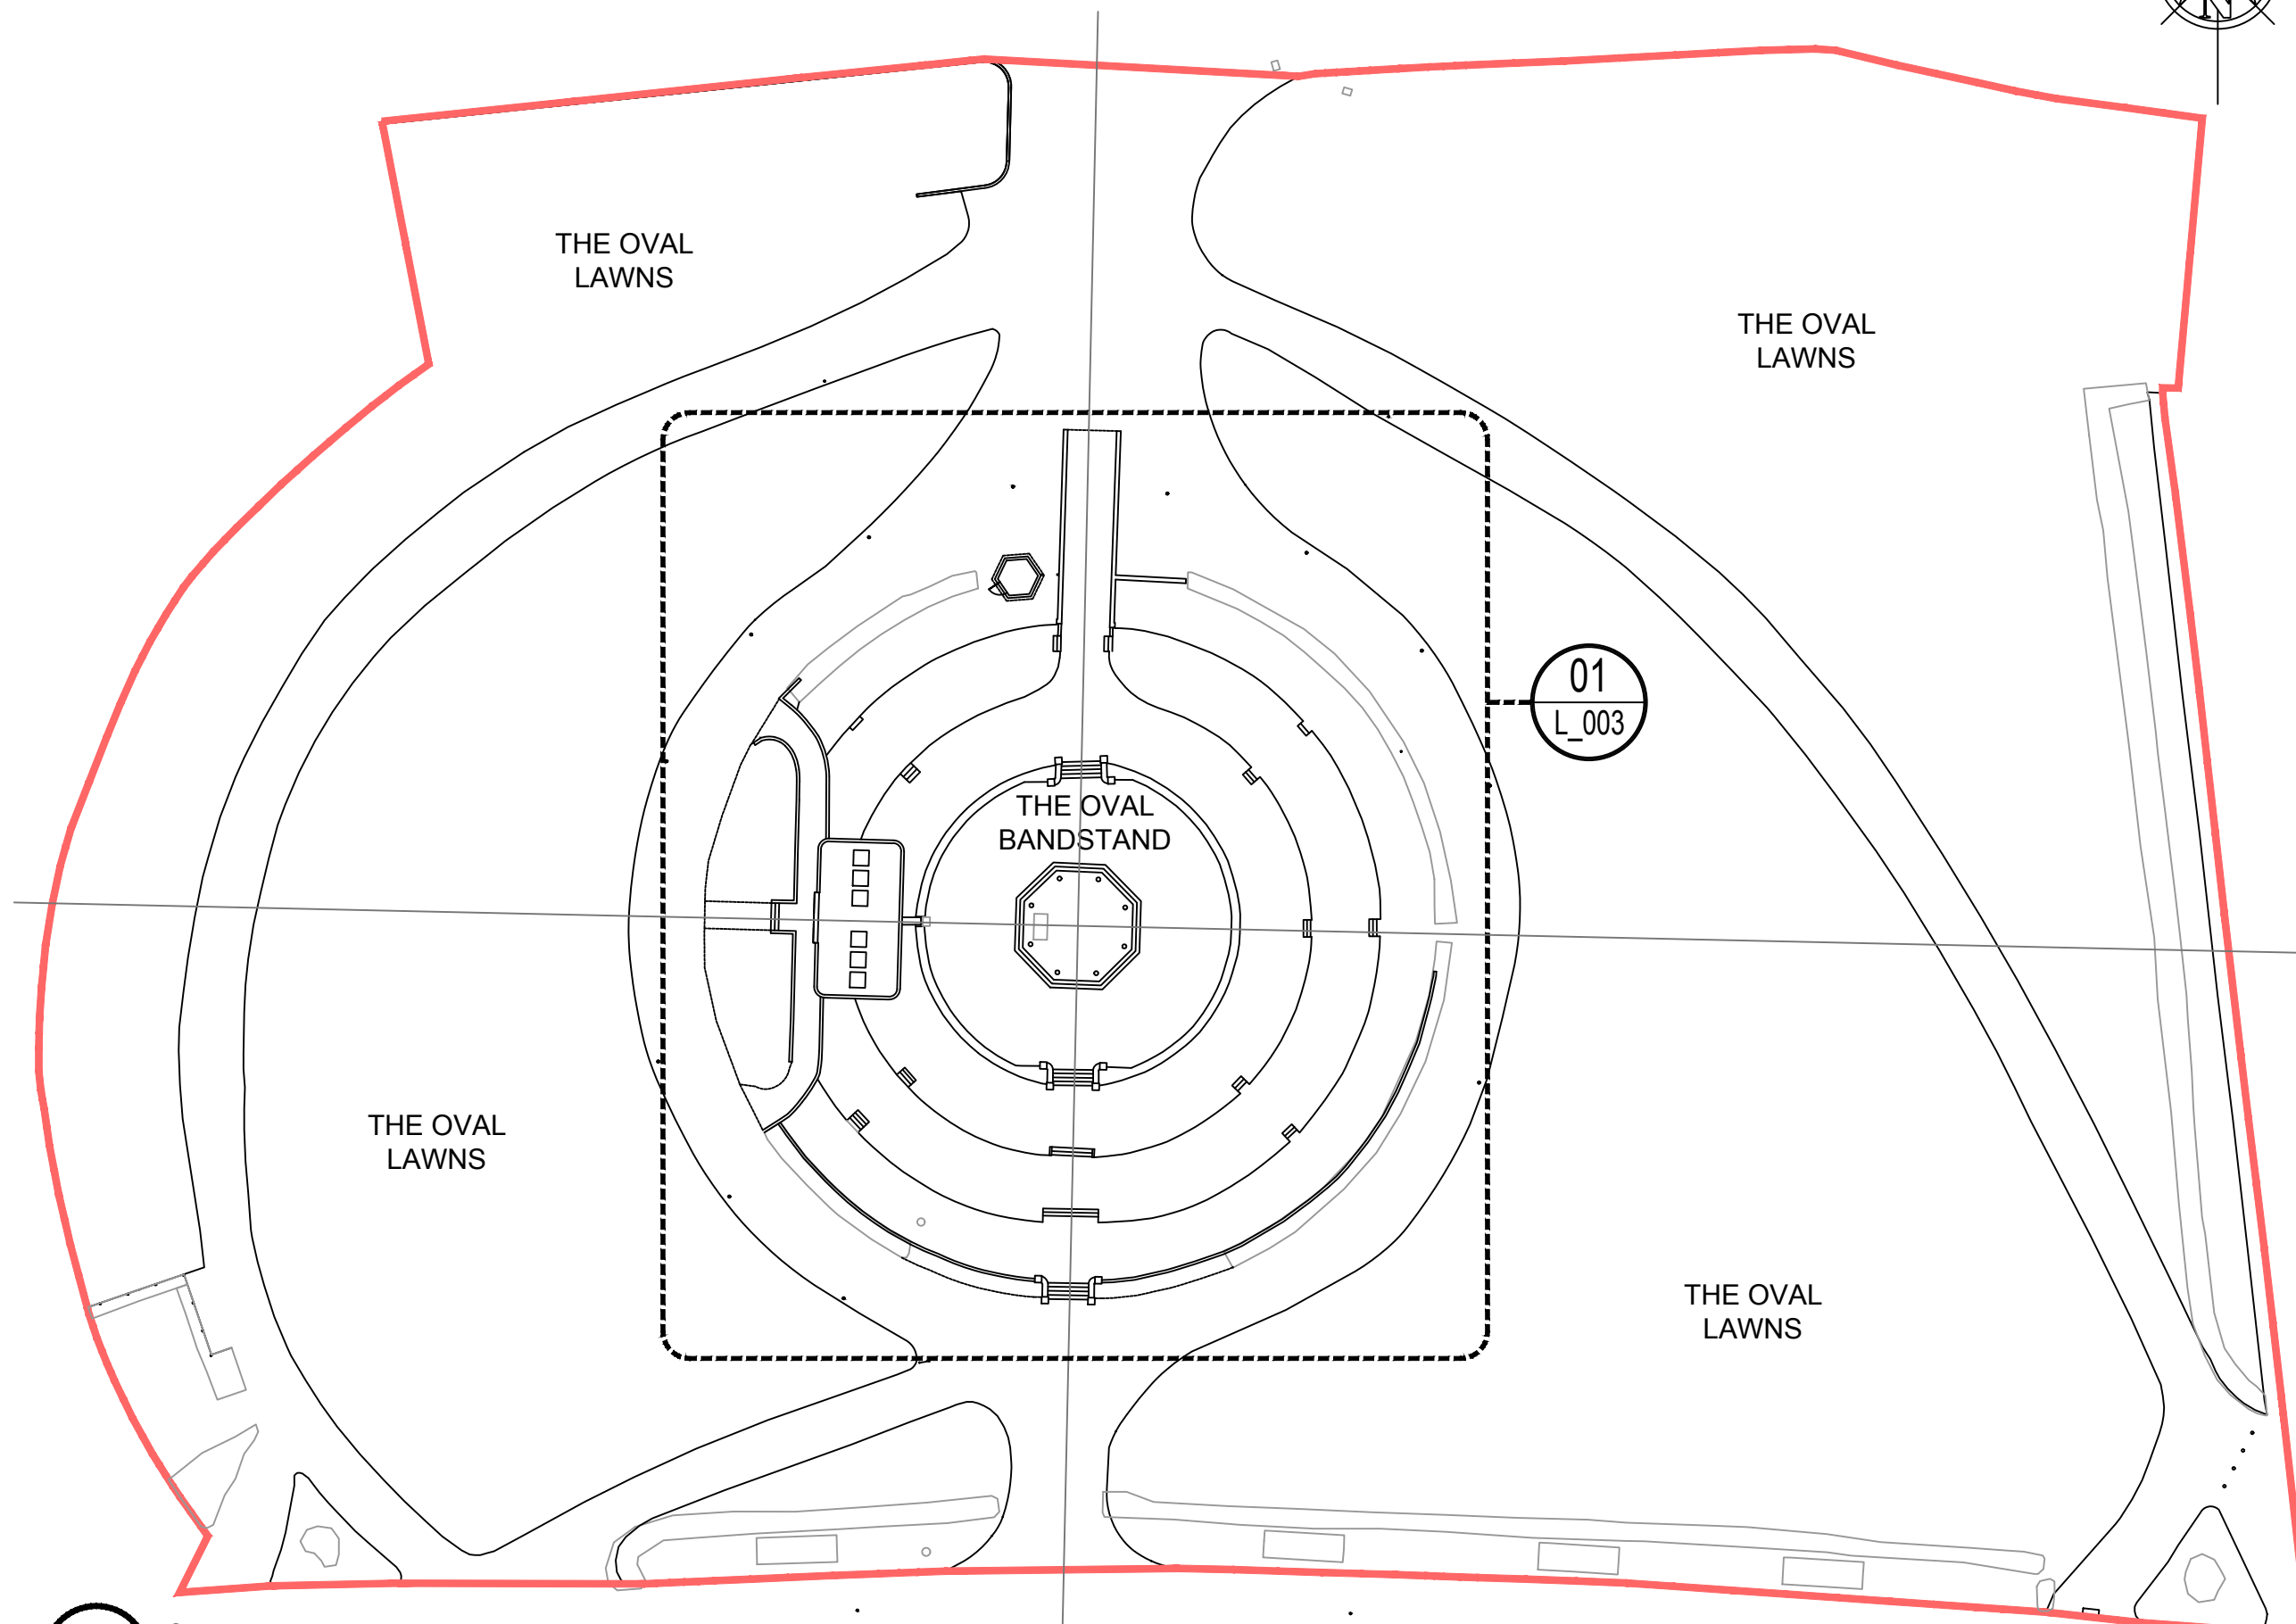

ISSUED FOR PLANNING APPLICATION
 05.12.22
 SPB
 SMD

AS EXISTING

Dwg.	2026_L_001	
Project	THE OVAL BANDSTAND & LAWNS MARGATE CT9 2HL	
Client	GRASS CLIFTONVILLE CIC	
Title	SITE PLAN THE OVAL BANDSTAND & LAWNS EXISTING	
Start Date	Drawn By	Revision
25.04.22	SPB	/
Scale	Checked by	
1:500@A3	SMD	




01
L_001

SITE PLAN
SCALE 1:500 @ A3

All dimensions to be checked on site and used in preference to those given or scaled from this drawing, and must be brought to the attention of the surveyor. Copyright of this drawing remains with the designers.

© GRASS Cliftonville CIC, 2022. All rights reserved.
 The information contained within this media is and shall at all times remain the property of GRASS Cliftonville CIC. It is provided to you only for those purposes which are specified by GRASS Cliftonville CIC on or before the time of disclosure and for no other purposes whatsoever. Unless GRASS Cliftonville CIC specifically agrees otherwise in writing, you are EXPRESSLY PROHIBITED from (i) using the information for purposes other than those agreed in advance by GRASS Cliftonville CIC, (ii) copying, photocopying or otherwise reproducing this information; (iii) amending, altering or changing the information; and (iv) distributing or transmitting it to any other person or entity, in each case whether in whole or in part and in whatever media. The information contained within this media is for guidance only. Whilst GRASS Cliftonville CIC uses its reasonable endeavours to provide accurate information it gives no warranty or guarantee of such and hereby expressly excludes all express and implied warranties and all liability in respect thereof. Furthermore, GRASS Cliftonville CIC accepts no responsibility for the accuracy of any information provided by third parties.

Notes:

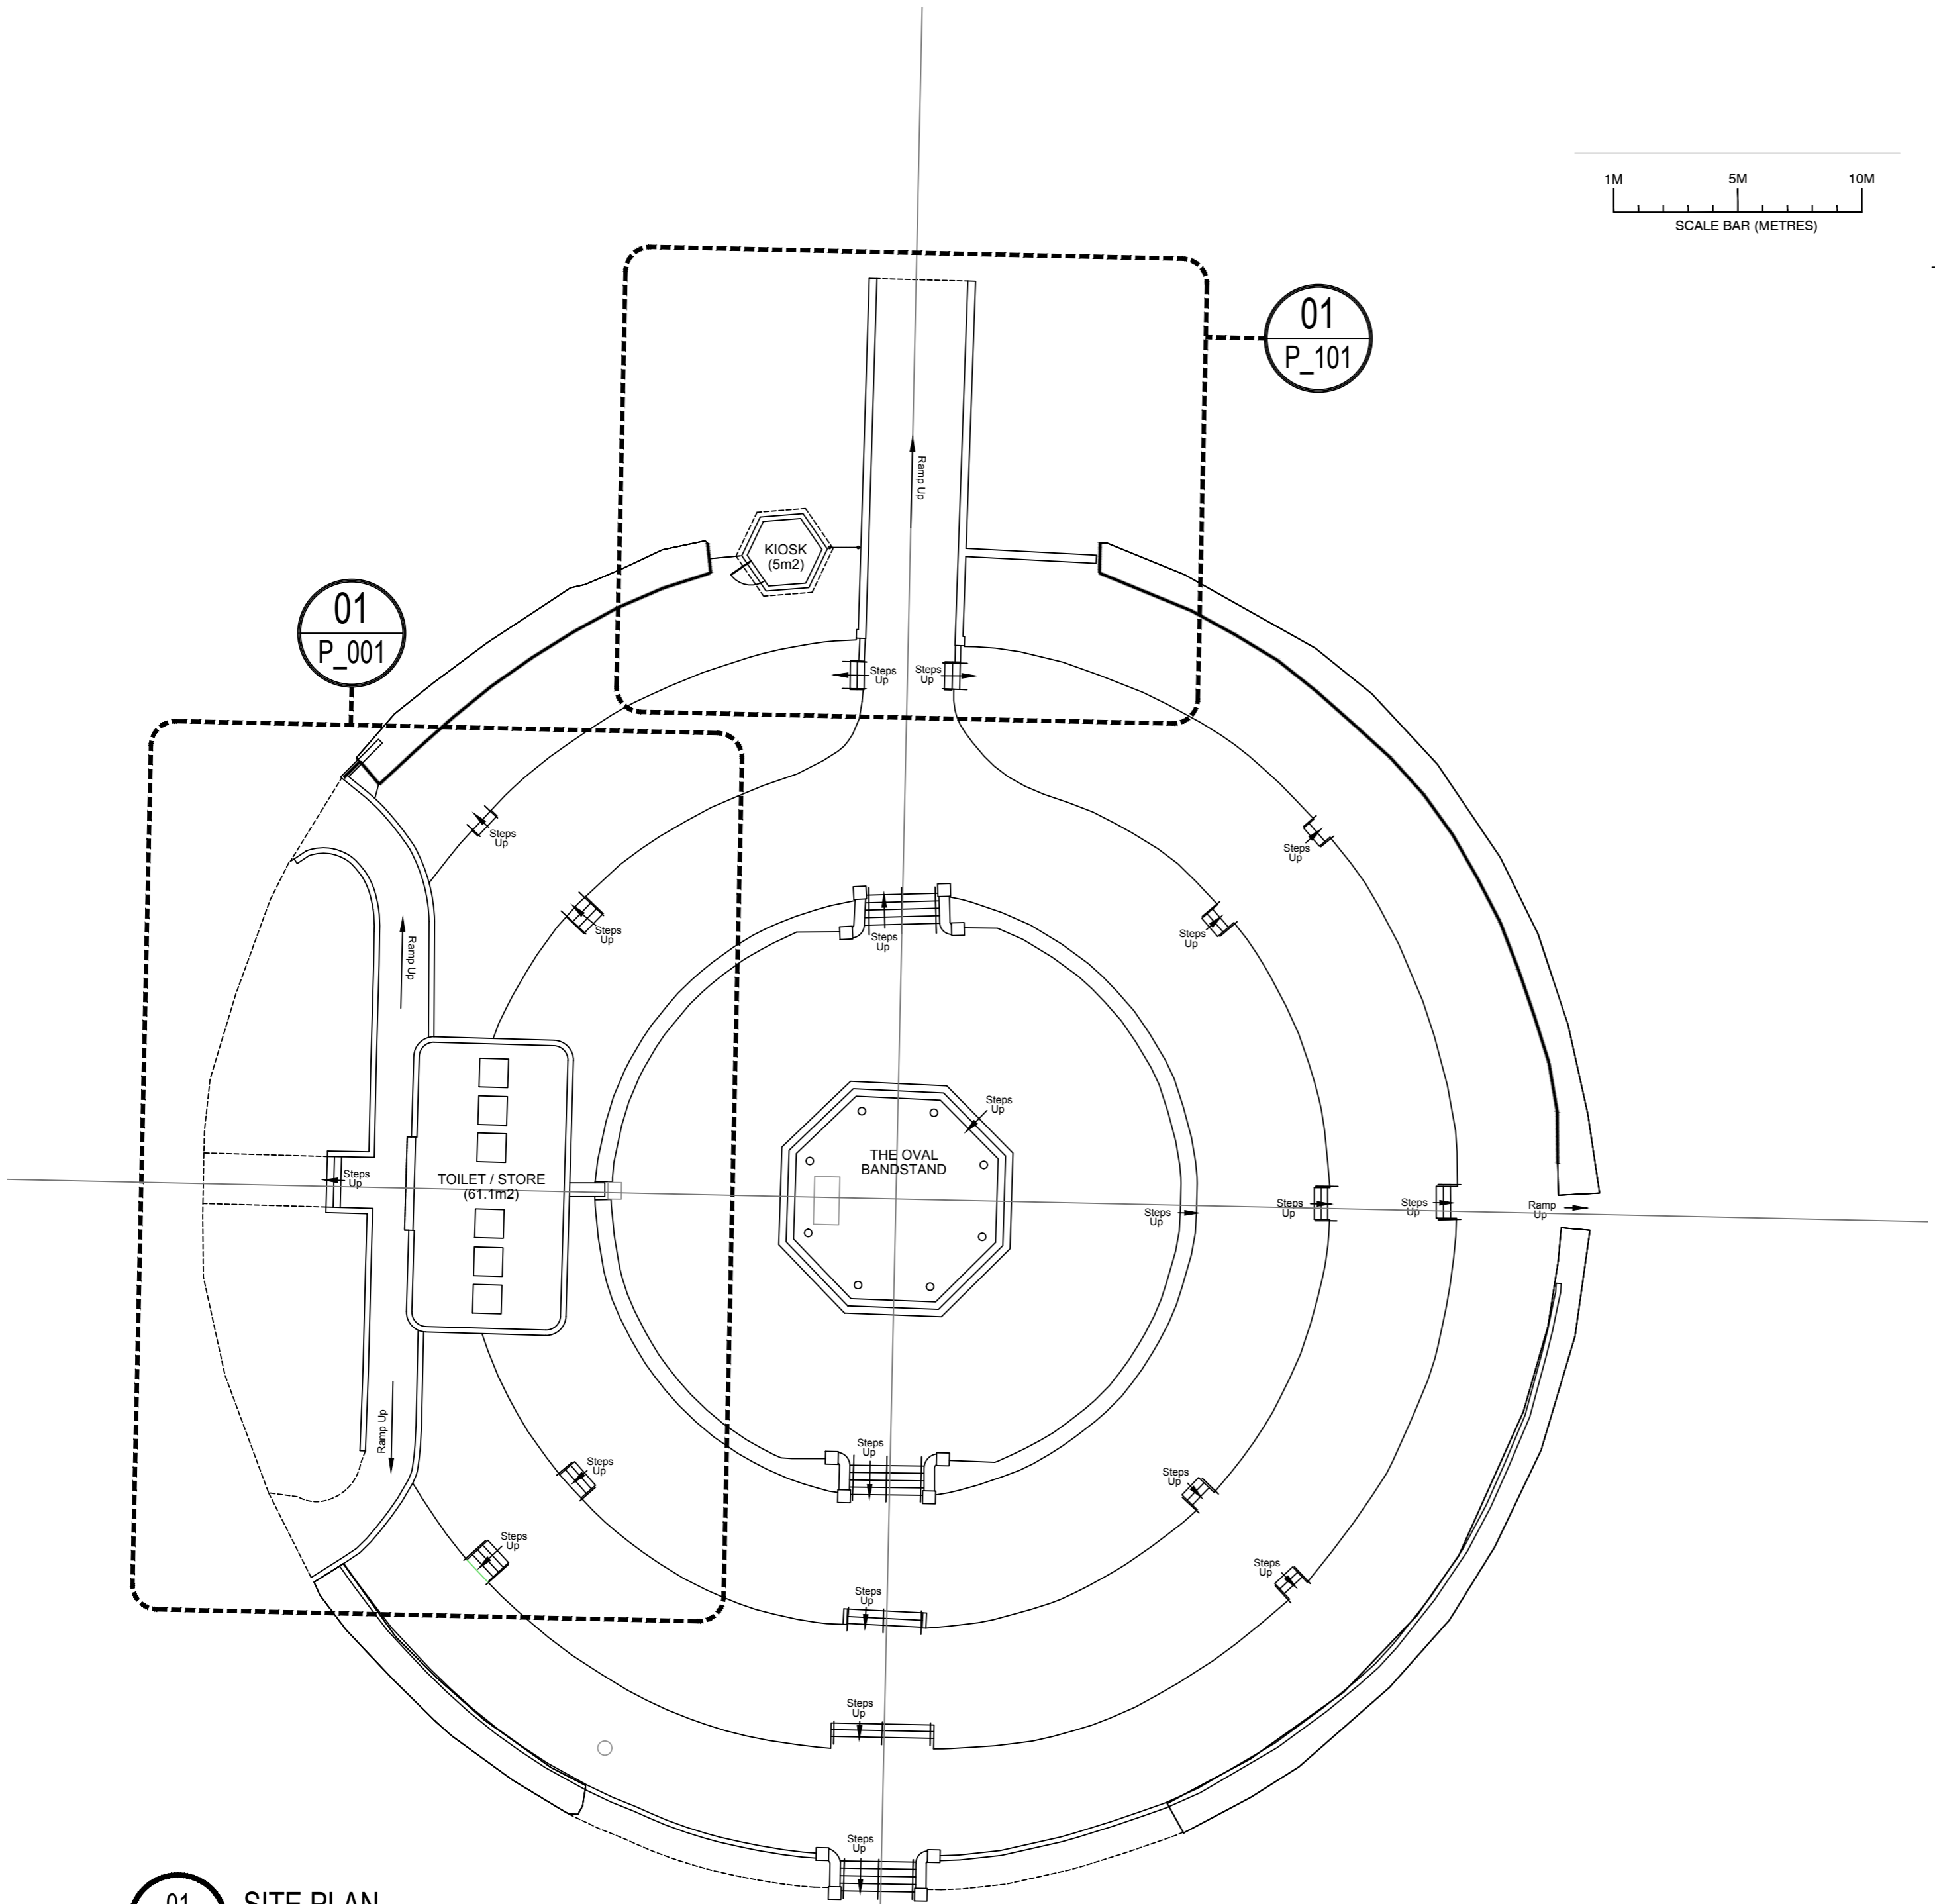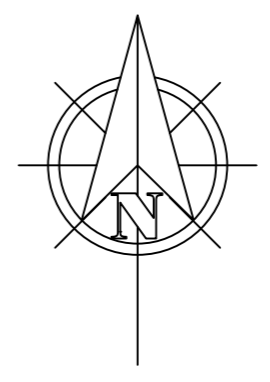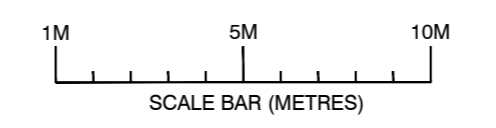

01 SITE PLAN
 L_003 SCALE 1:200 @ A2


A	ISSUED FOR PLANNING APPLICATION	14.12.23	SPB	SMD
/	ISSUED FOR PLANNING APPLICATION	05.12.23	SPB	SMD

AS EXISTING

Dwg.	2026_L_003		
Project	THE OVAL BANDSTAND & LAWNS MARGATE CT9 2HL		
Client	GRASS CLIFTONVILLE CIC		
Title	SITE PLAN THE OVAL AMPHITHEATRE EXISTING		
Start Date	Drawn By	Revision	
25.04.22	SPB	A	
Scale	Checked by		
1:200@A2	SMD		

© GRASS Cliftonville CIC, 2023. All rights reserved.
 The information contained within this media is and shall at all times remain the property of GRASS Cliftonville CIC. It is provided to you only for those purposes which are specified by GRASS Cliftonville CIC on or before the time of disclosure and for no other purposes whatsoever. Unless GRASS Cliftonville CIC specifically agrees otherwise in writing, you are EXPRESSLY PROHIBITED from (i) using the information for purposes other than those agreed in advance by GRASS Cliftonville CIC, (ii) copying, photocopying or otherwise reproducing this information; (iii) amending, altering or changing the information; and (iv) distributing or transmitting it to any other person or entity, in each case whether in whole or in part and in whatever media. The information contained within this media is for guidance only. Whilst GRASS Cliftonville CIC uses its reasonable endeavours to provide accurate information it gives no warranty or guarantee of such and hereby expressly excludes all express and implied warranties and all liability in respect thereof. Furthermore, GRASS Cliftonville CIC accepts no responsibility for the accuracy of any information provided by third parties.

Notes:

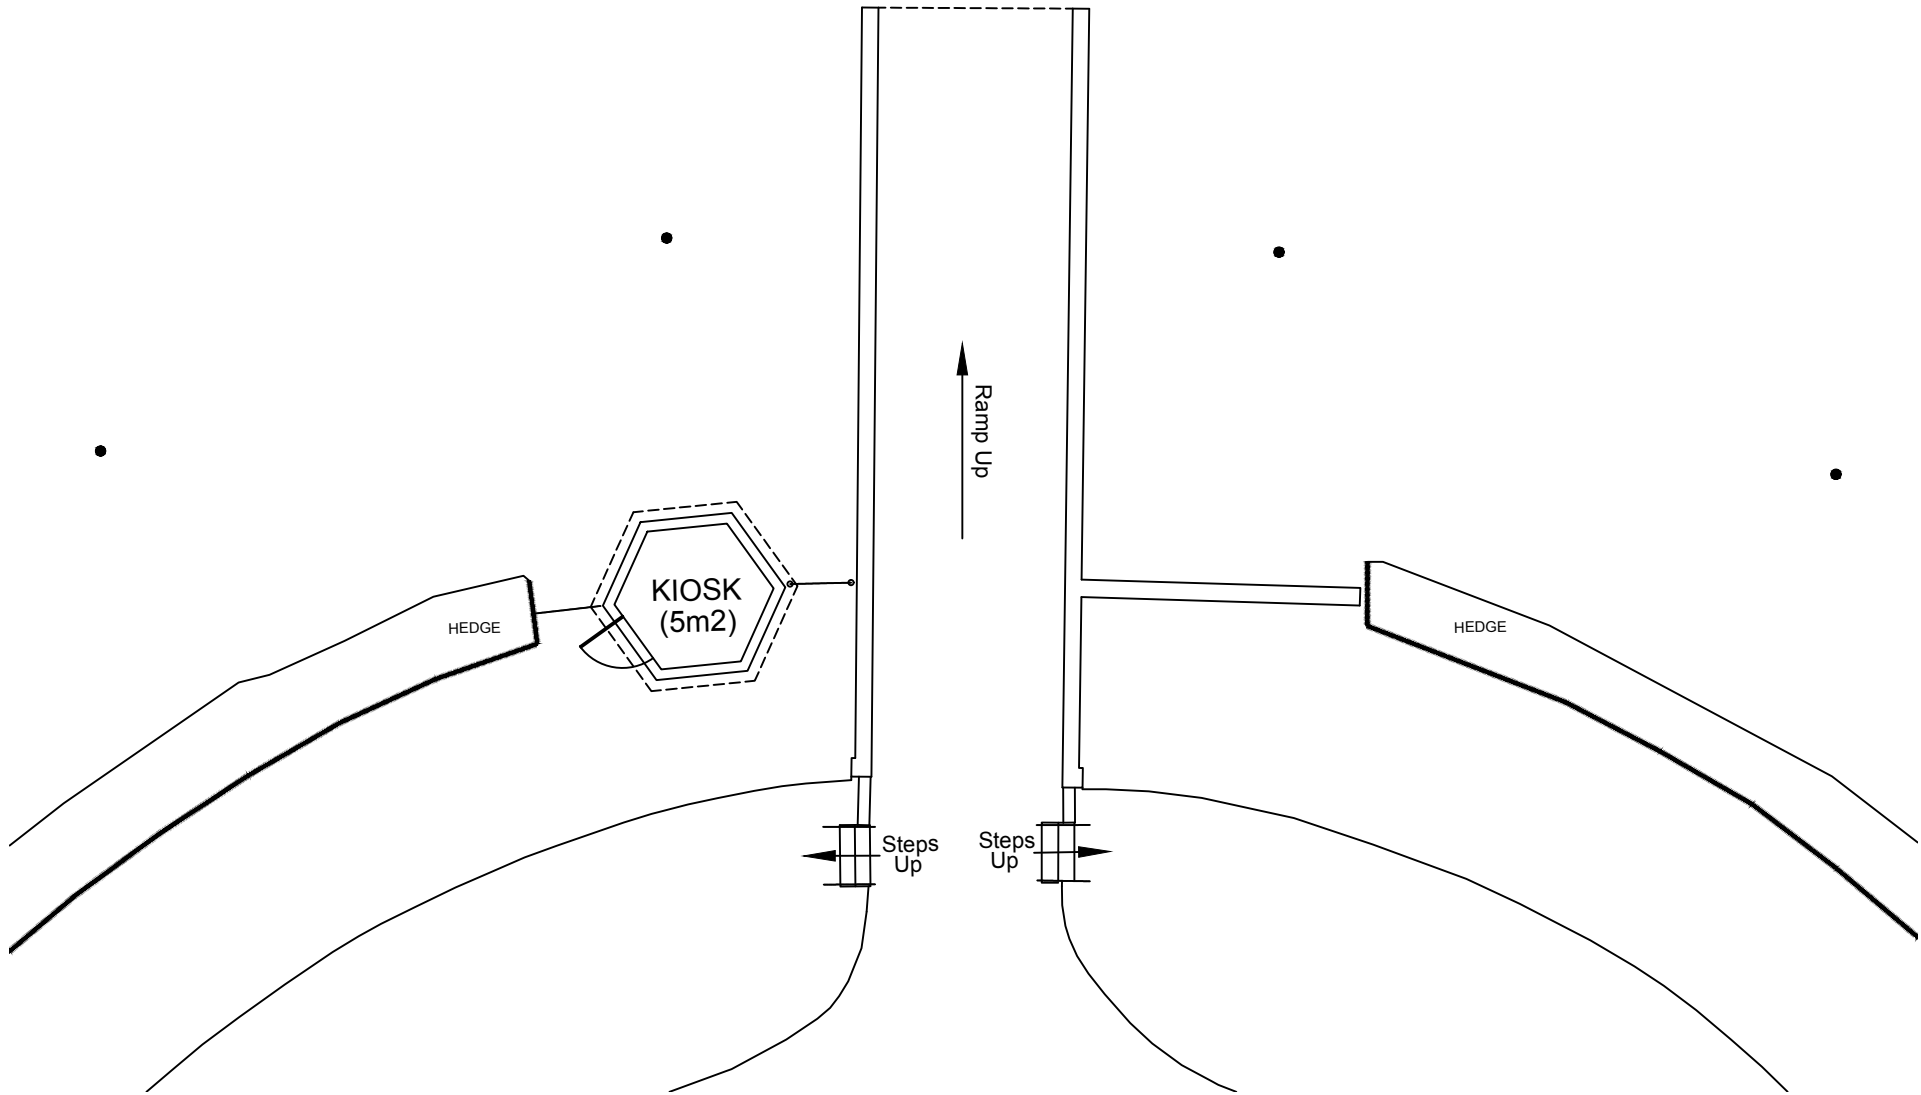


ISSUED FOR PLANNING APPLICATION
 08/10/2023
 SMD

AS EXISTING

Dwg.	2026_P_101	
Project	THE OVAL BANDSTAND & LAWNS MARGATE CT9 2HL	
Client	GRASS CLIFTONVILLE CIC	
Title	THE OVAL KIOSK EXTERNAL LAYOUT EXISTING	
Start Date	Drawn By	Revision
14.12.22	SPB	/
Scale	Checked by	
1:100@A3	SMD	

© GRASS Cliftonville CIC, 2023. All rights reserved.
 The information contained within this media is and shall at all times remain the property of GRASS Cliftonville CIC. It is provided to you only for those purposes which are specified by GRASS Cliftonville CIC on or before the time of disclosure and for no other purposes whatsoever. Unless GRASS Cliftonville CIC specifically agrees otherwise in writing, you are EXPRESSLY PROHIBITED from (i) using the information for purposes other than those agreed in advance by GRASS Cliftonville CIC, (ii) copying, photocopying or otherwise reproducing this information; (iii) amending, altering or changing the information; and (iv) distributing or transmitting it to any other person or entity, in each case whether in whole or in part and in whatever media. The information contained within this media is for guidance only. Whilst GRASS Cliftonville CIC uses its reasonable endeavours to provide accurate information it gives no warranty or guarantee of such and hereby expressly excludes all express and implied warranties and all liability in respect thereof. Furthermore, GRASS Cliftonville CIC accepts no responsibility for the accuracy of any information provided by third parties.

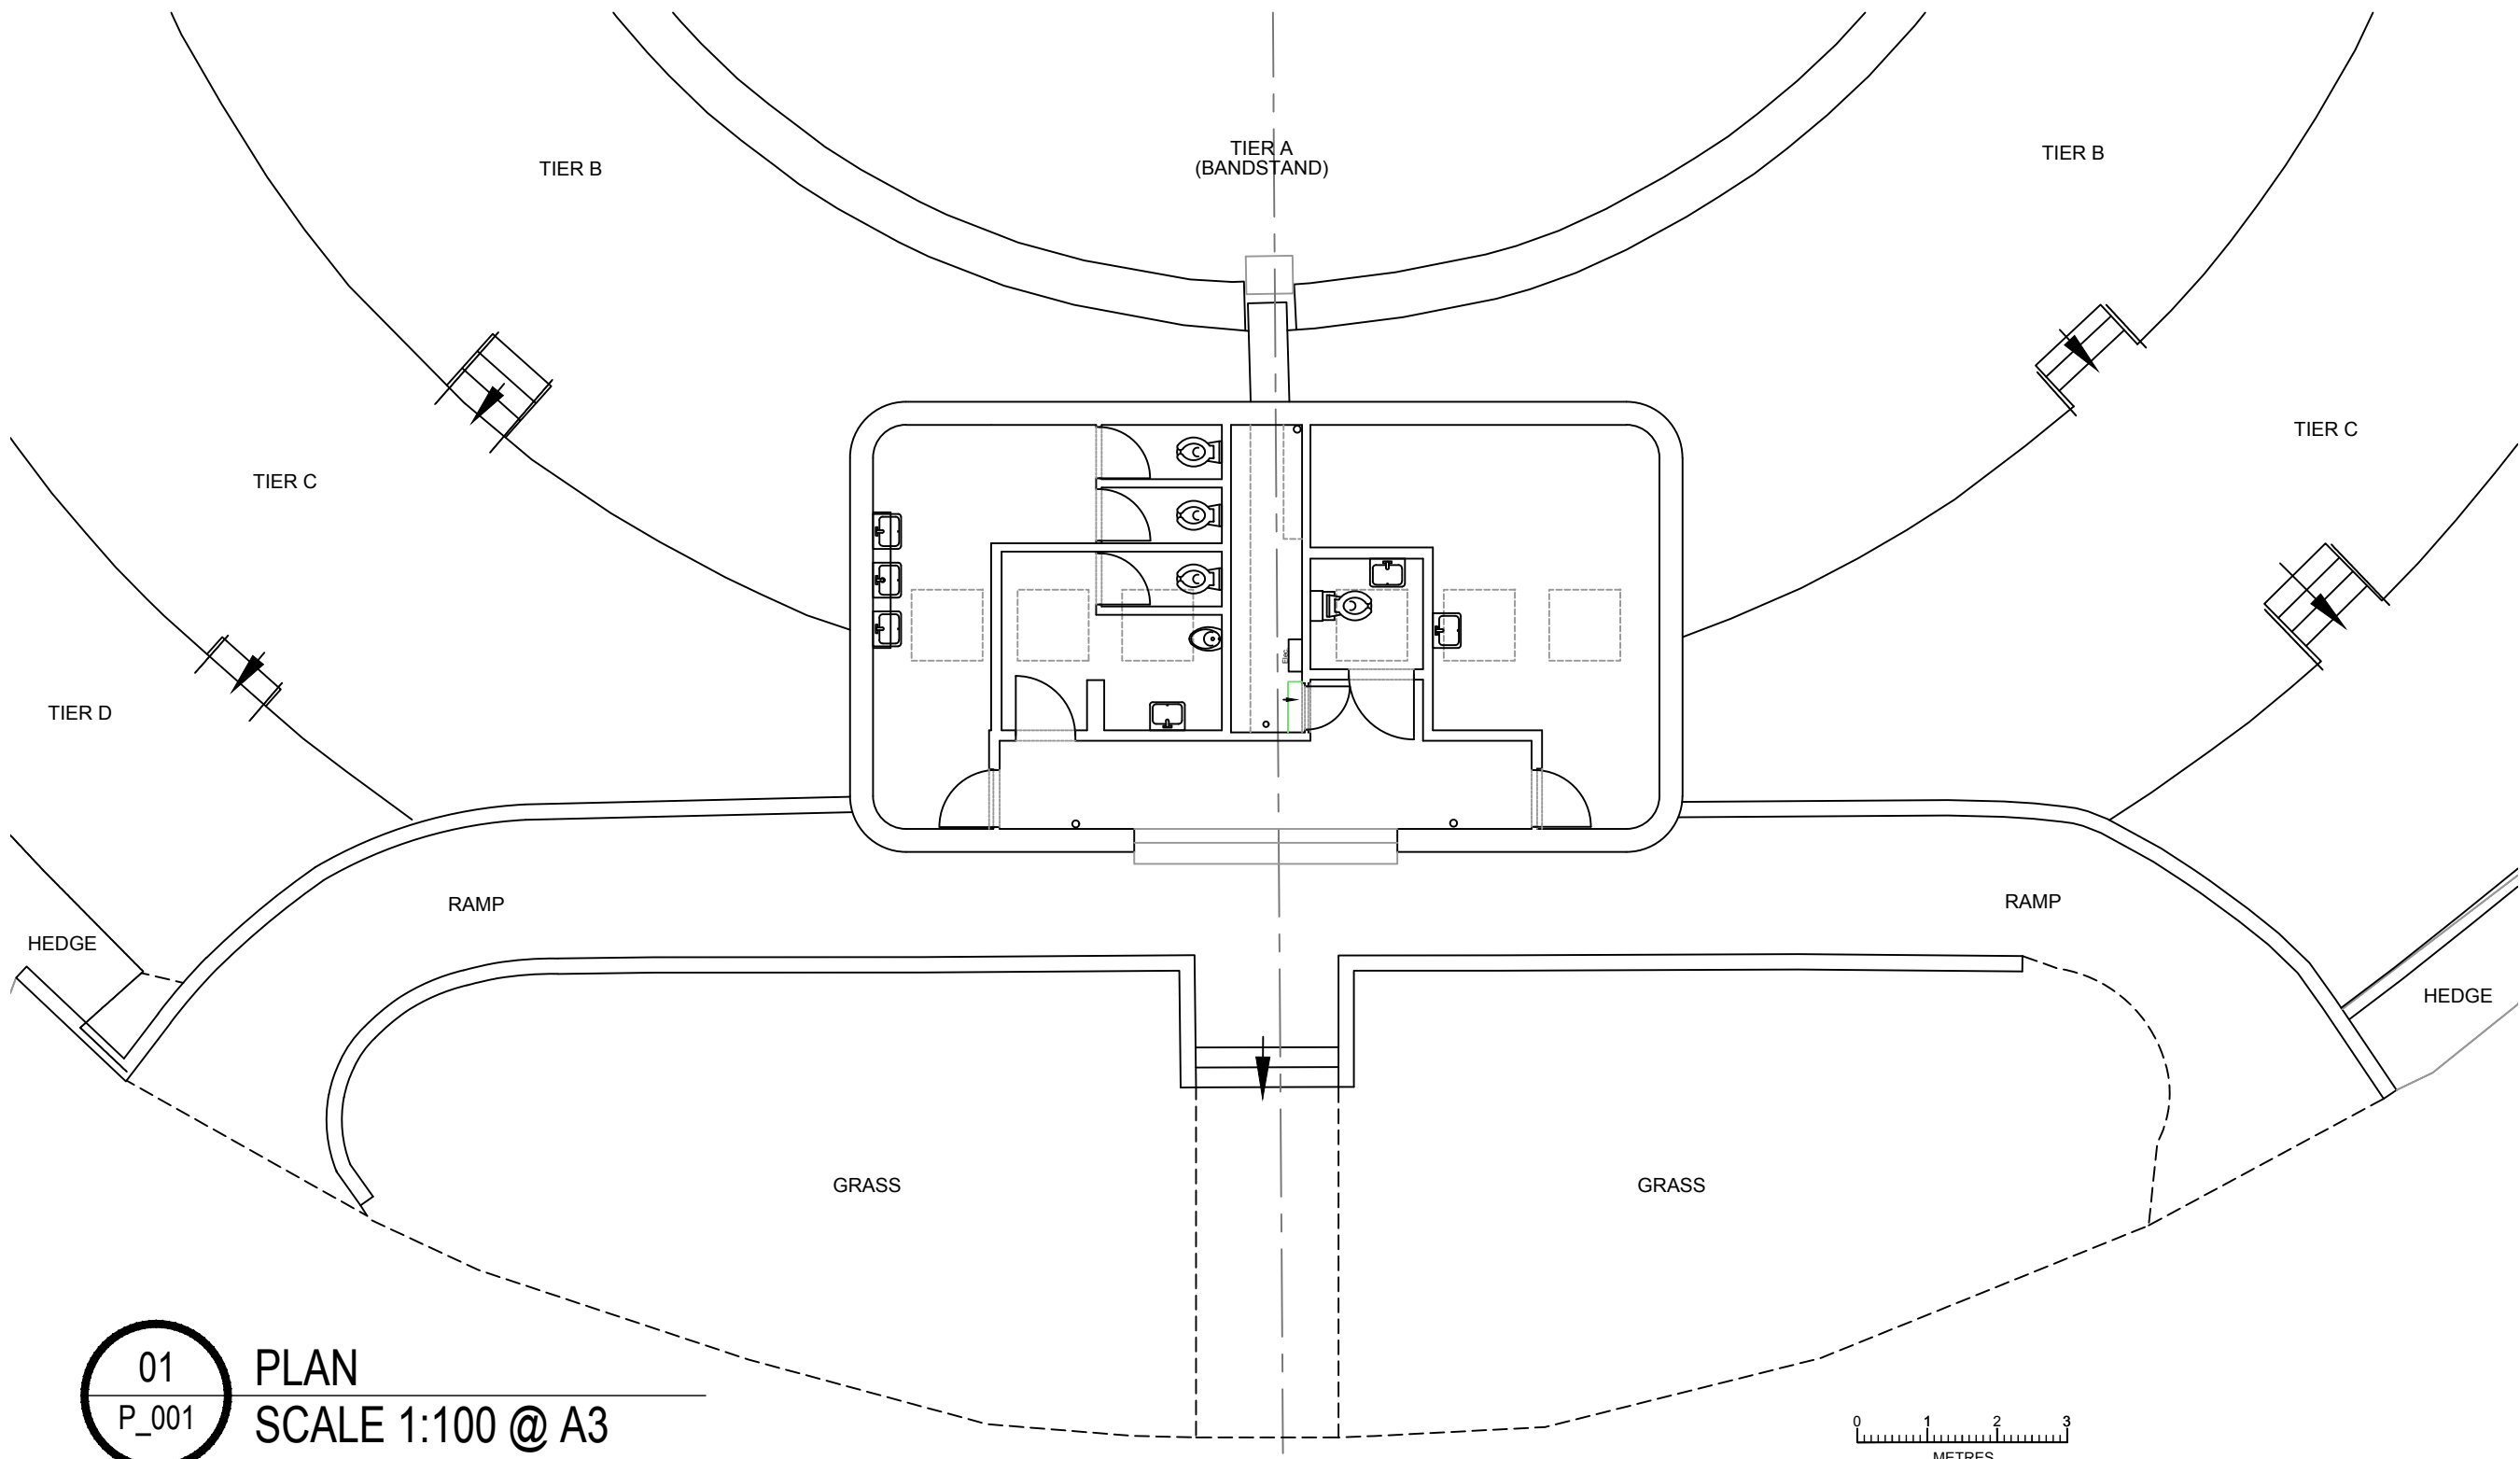

01 PLAN
P_001 SCALE 1:100 @ A3


Notes:

ISSUED FOR PLANNING APPLICATION
 05.12.23
 SPB
 SMD


AS EXISTING

Dwg.	2026_P_001	
Project	THE OVAL BANDSTAND & LAWNS MARGATE CT9 2HL	
Client	GRASS CLIFTONVILLE CIC	
Title	THE OVAL PAVILION EXTERNAL LAYOUT EXISTING	
Start Date	Drawn By	Revision
14.12.22	SPB	/
Scale	Checked by	
1:50@A1	SMD	

© GRASS Cliftonville CIC, 2023. All rights reserved.
 The information contained within this media is and shall at all times remain the property of GRASS Cliftonville CIC. It is provided to you only for those purposes which are specified by GRASS Cliftonville CIC on or before the time of disclosure and for no other purposes whatsoever. Unless GRASS Cliftonville CIC specifically agrees otherwise in writing, you are EXPRESSLY PROHIBITED from (i) using the information for purposes other than those agreed in advance by GRASS Cliftonville CIC, (ii) copying, photocopying or otherwise reproducing this information; (iii) amending, altering or changing the information; and (iv) distributing or transmitting it to any other person or entity, in each case whether in whole or in part and in whatever media. The information contained within this media is for guidance only. Whilst GRASS Cliftonville CIC uses its reasonable endeavours to provide accurate information it gives no warranty or guarantee of such and hereby expressly excludes all express and implied warranties and all liability in respect thereof. Furthermore, GRASS Cliftonville CIC accepts no responsibility for the accuracy of any information provided by third parties.

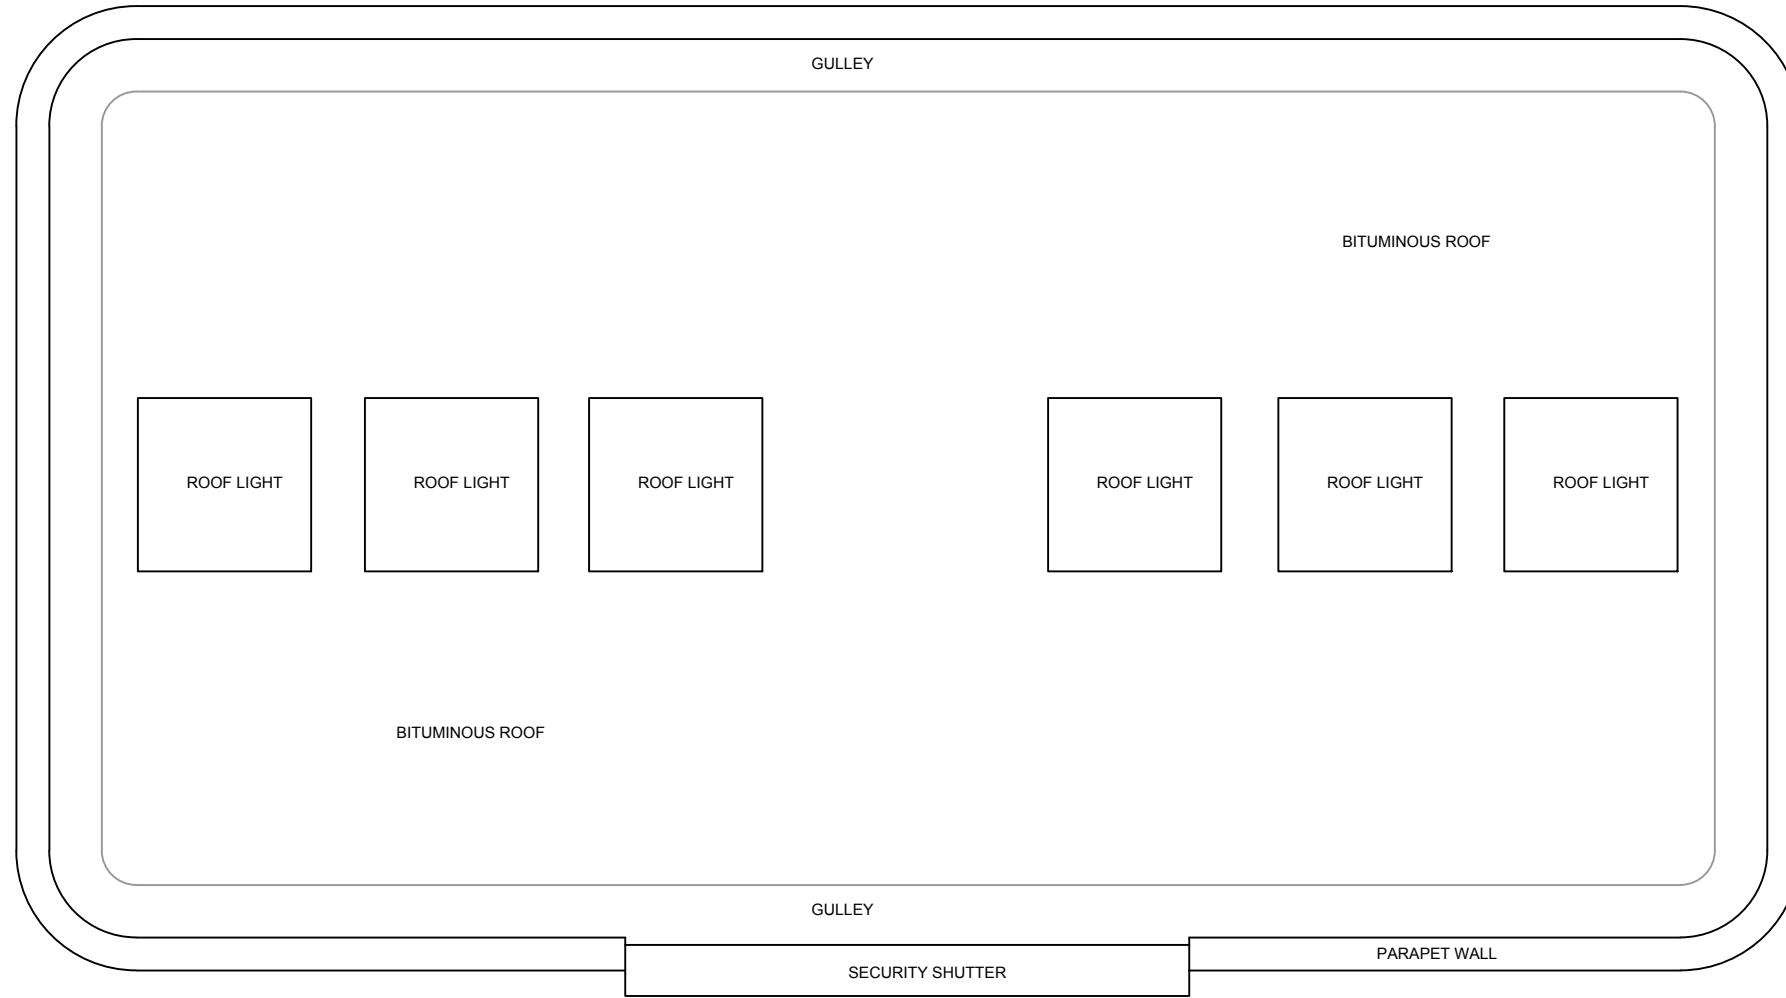

01 PLAN
 P_003 SCALE 1:100 @ A3

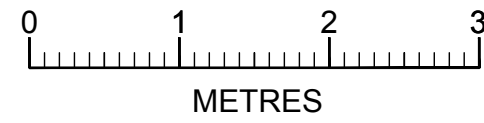

Notes:


ISSUED FOR PLANNING APPLICATION

05.12.23
 SPB
 SMD


AS EXISTING

Dwg.	2026_P_003	
Project	THE OVAL BANDSTAND & LAWNS MARGATE CT9 2HL	
Client	GRASS CLIFTONVILLE CIC	
Title	THE OVAL PAVILION ROOF PLAN EXISTING	
Start Date	Drawn By	Revision
25.04.22	SPB	/
Scale	Checked by	
1:100@A3	SMD	

© GRASS Cliftonville CIC, 2023. All rights reserved.
 The information contained within this media is and shall at all times remain the property of GRASS Cliftonville CIC. It is provided to you only for those purposes which are specified by GRASS Cliftonville CIC on or before the time of disclosure and for no other purposes whatsoever. Unless GRASS Cliftonville CIC specifically agrees otherwise in writing, you are EXPRESSLY PROHIBITED from (i) using the information for purposes other than those agreed in advance by GRASS Cliftonville CIC, (ii) copying, photocopying or otherwise reproducing this information; (iii) amending, altering or changing the information; and (iv) distributing or transmitting it to any other person or entity, in each case whether in whole or in part and in whatever media. The information contained within this media is for guidance only. Whilst GRASS Cliftonville CIC uses its reasonable endeavours to provide accurate information it gives no warranty or guarantee of such and hereby expressly excludes all express and implied warranties and all liability in respect thereof. Furthermore, GRASS Cliftonville CIC accepts no responsibility for the accuracy of any information provided by third parties.

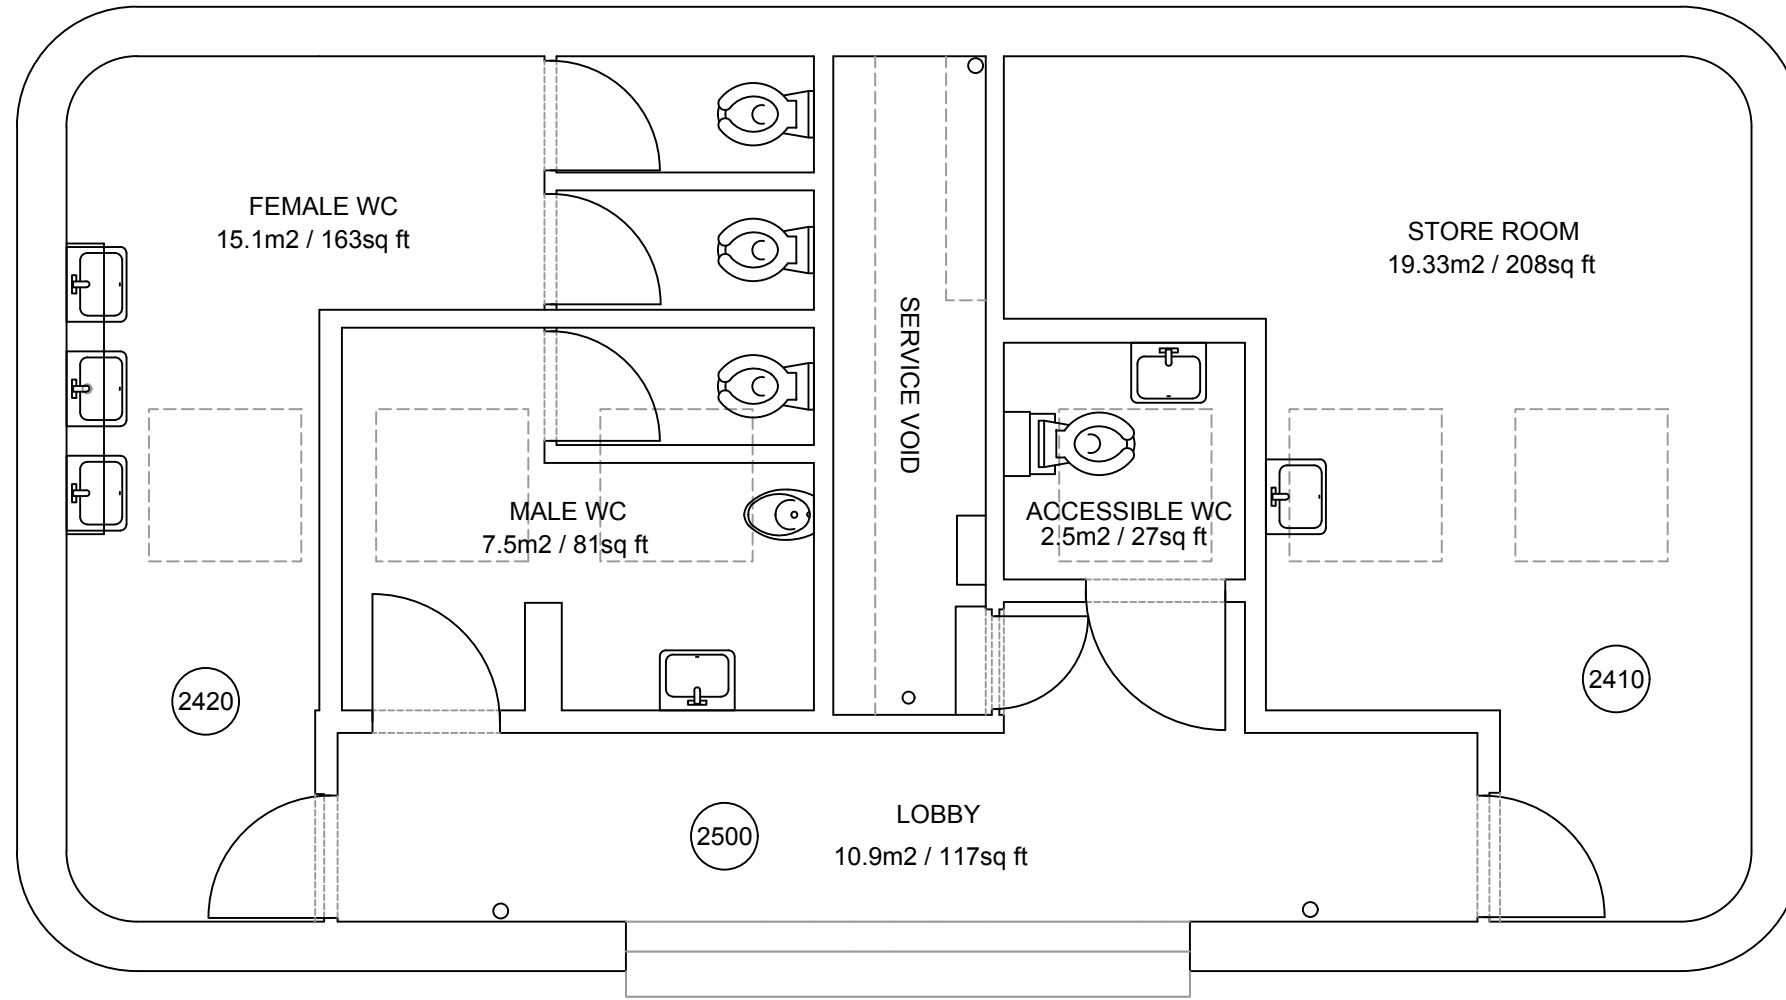

01 PLAN
 P_005 SCALE 1:100 @ A3

 

Notes:

ISSUED FOR PLANNING APPLICATION


05.12.23
 SPB
 SMD

AS EXISTING


Dwg.	2026_P_005	
Project	THE OVAL BANDSTAND & LAWNS MARGATE CT9 2HL	
Client	GRASS CLIFTONVILLE CIC	
Title	THE OVAL PAVILION GENERAL ARRANGEMENT EXISTING	
Start Date	Drawn By	Revision
25.04.22	SPB	/
Scale	Checked by	
1:100@A3	SMD	

© GRASS Cliftonville CIC, 2022. All rights reserved.
 The information contained within this media is and shall at all times remain the property of GRASS Cliftonville CIC. It is provided to you only for those purposes which are specified by GRASS Cliftonville CIC on or before the time of disclosure and for no other purposes whatsoever. Unless GRASS Cliftonville CIC specifically agrees otherwise in writing, you are EXPRESSLY PROHIBITED from (i) using the information for purposes other than those agreed in advance by GRASS Cliftonville CIC, (ii) copying, photocopying or otherwise reproducing this information; (iii) amending, altering or changing the information; and (iv) distributing or transmitting it to any other person or entity, in each case whether in whole or in part and in whatever media. The information contained within this media is for guidance only. Whilst GRASS Cliftonville CIC uses its reasonable endeavours to provide accurate information it gives no warranty or guarantee of such and hereby expressly excludes all express and implied warranties and all liability in respect thereof. Furthermore, GRASS Cliftonville CIC accepts no responsibility for the accuracy of any information provided by third parties.


Notes:

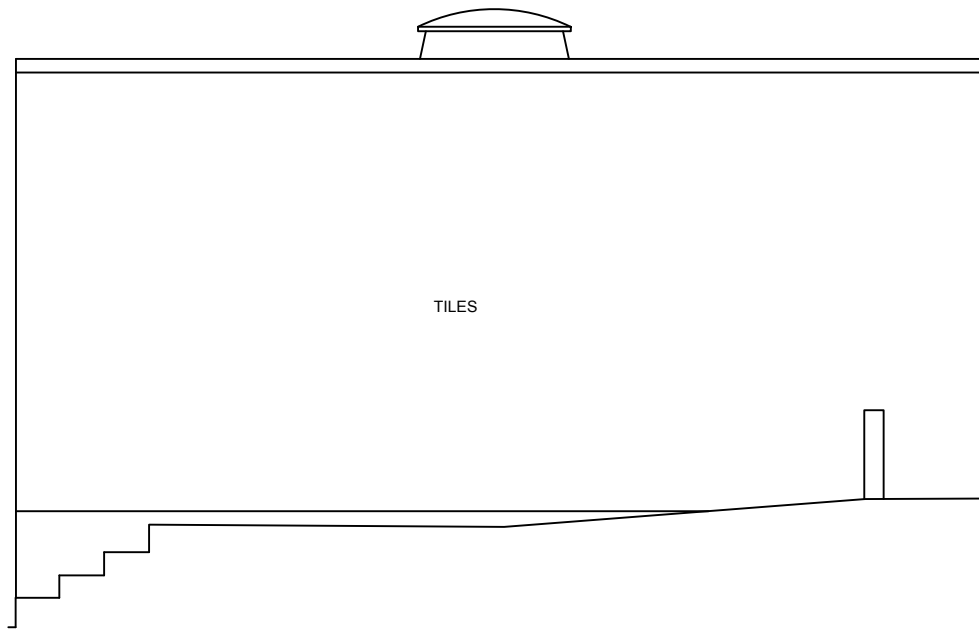


C
E_020
ELEVATION C
SCALE 1:50 @ A3

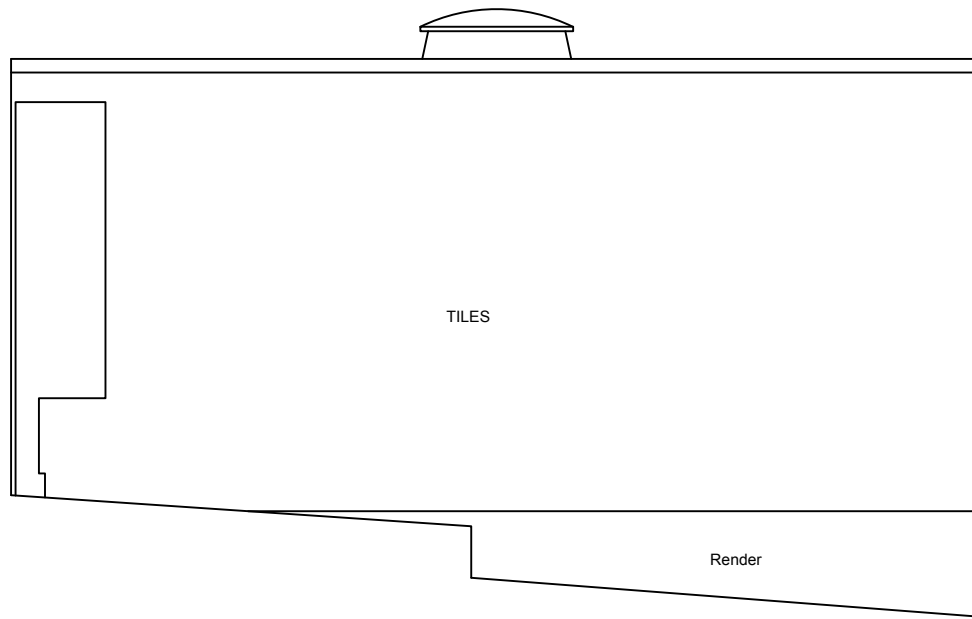

D
E_020
ELEVATION D
SCALE 1:50 @ A3

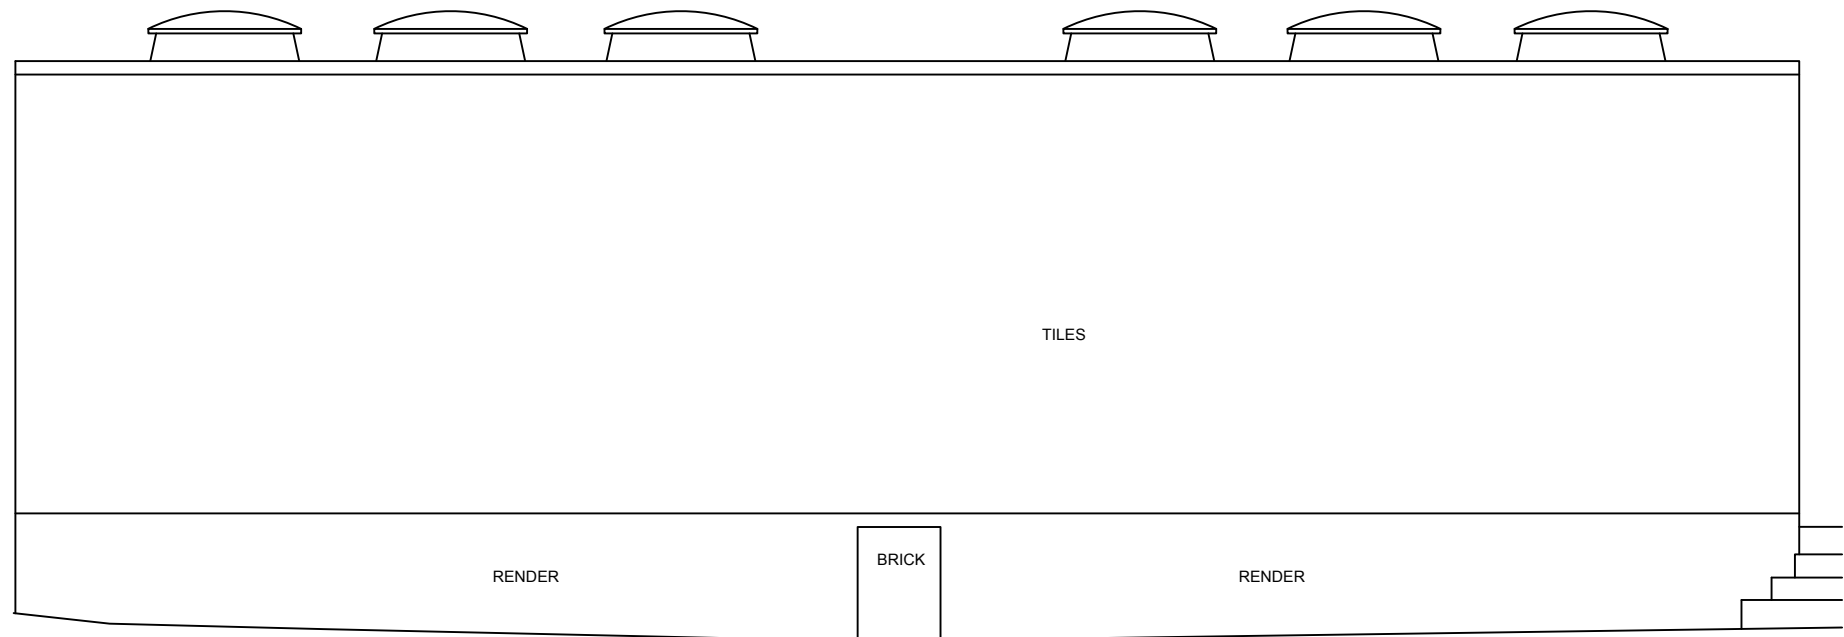

B
E_020
ELEVATION B
SCALE 1:50 @ A3

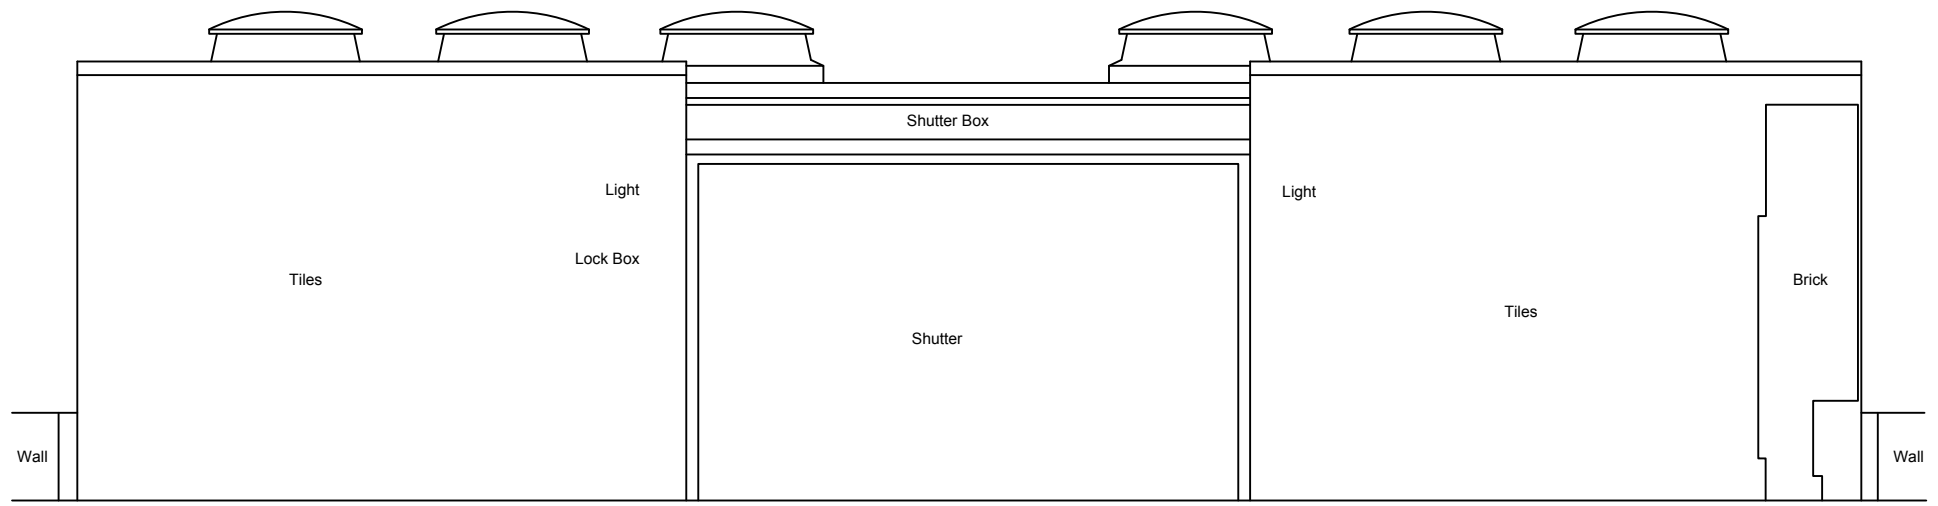

A
E_020
ELEVATION A
SCALE 1:50 @ A3

ISSUED FOR PLANNING APPLICATION
 05.12.22
 SPB
 SMD

AS EXISTING

Dwg.	2026_E_020	
Project	THE OVAL BANDSTAND & LAWNS MARGATE CT9 2HL	
Client	GRASS CLIFTONVILLE CIC	
Title	THE OVAL PAVILION EXTERNAL ELEVATIONS EXISTING	
Start Date	Drawn By	Revision
25.04.22	SPB	/
Scale	Checked by	
1:100@A3	SMD	

All dimensions to be checked on site and used in preference to those given or scaled from this drawing, and must be brought to the attention of the surveyor. Copyright of this drawing remains with the designers.