 
 



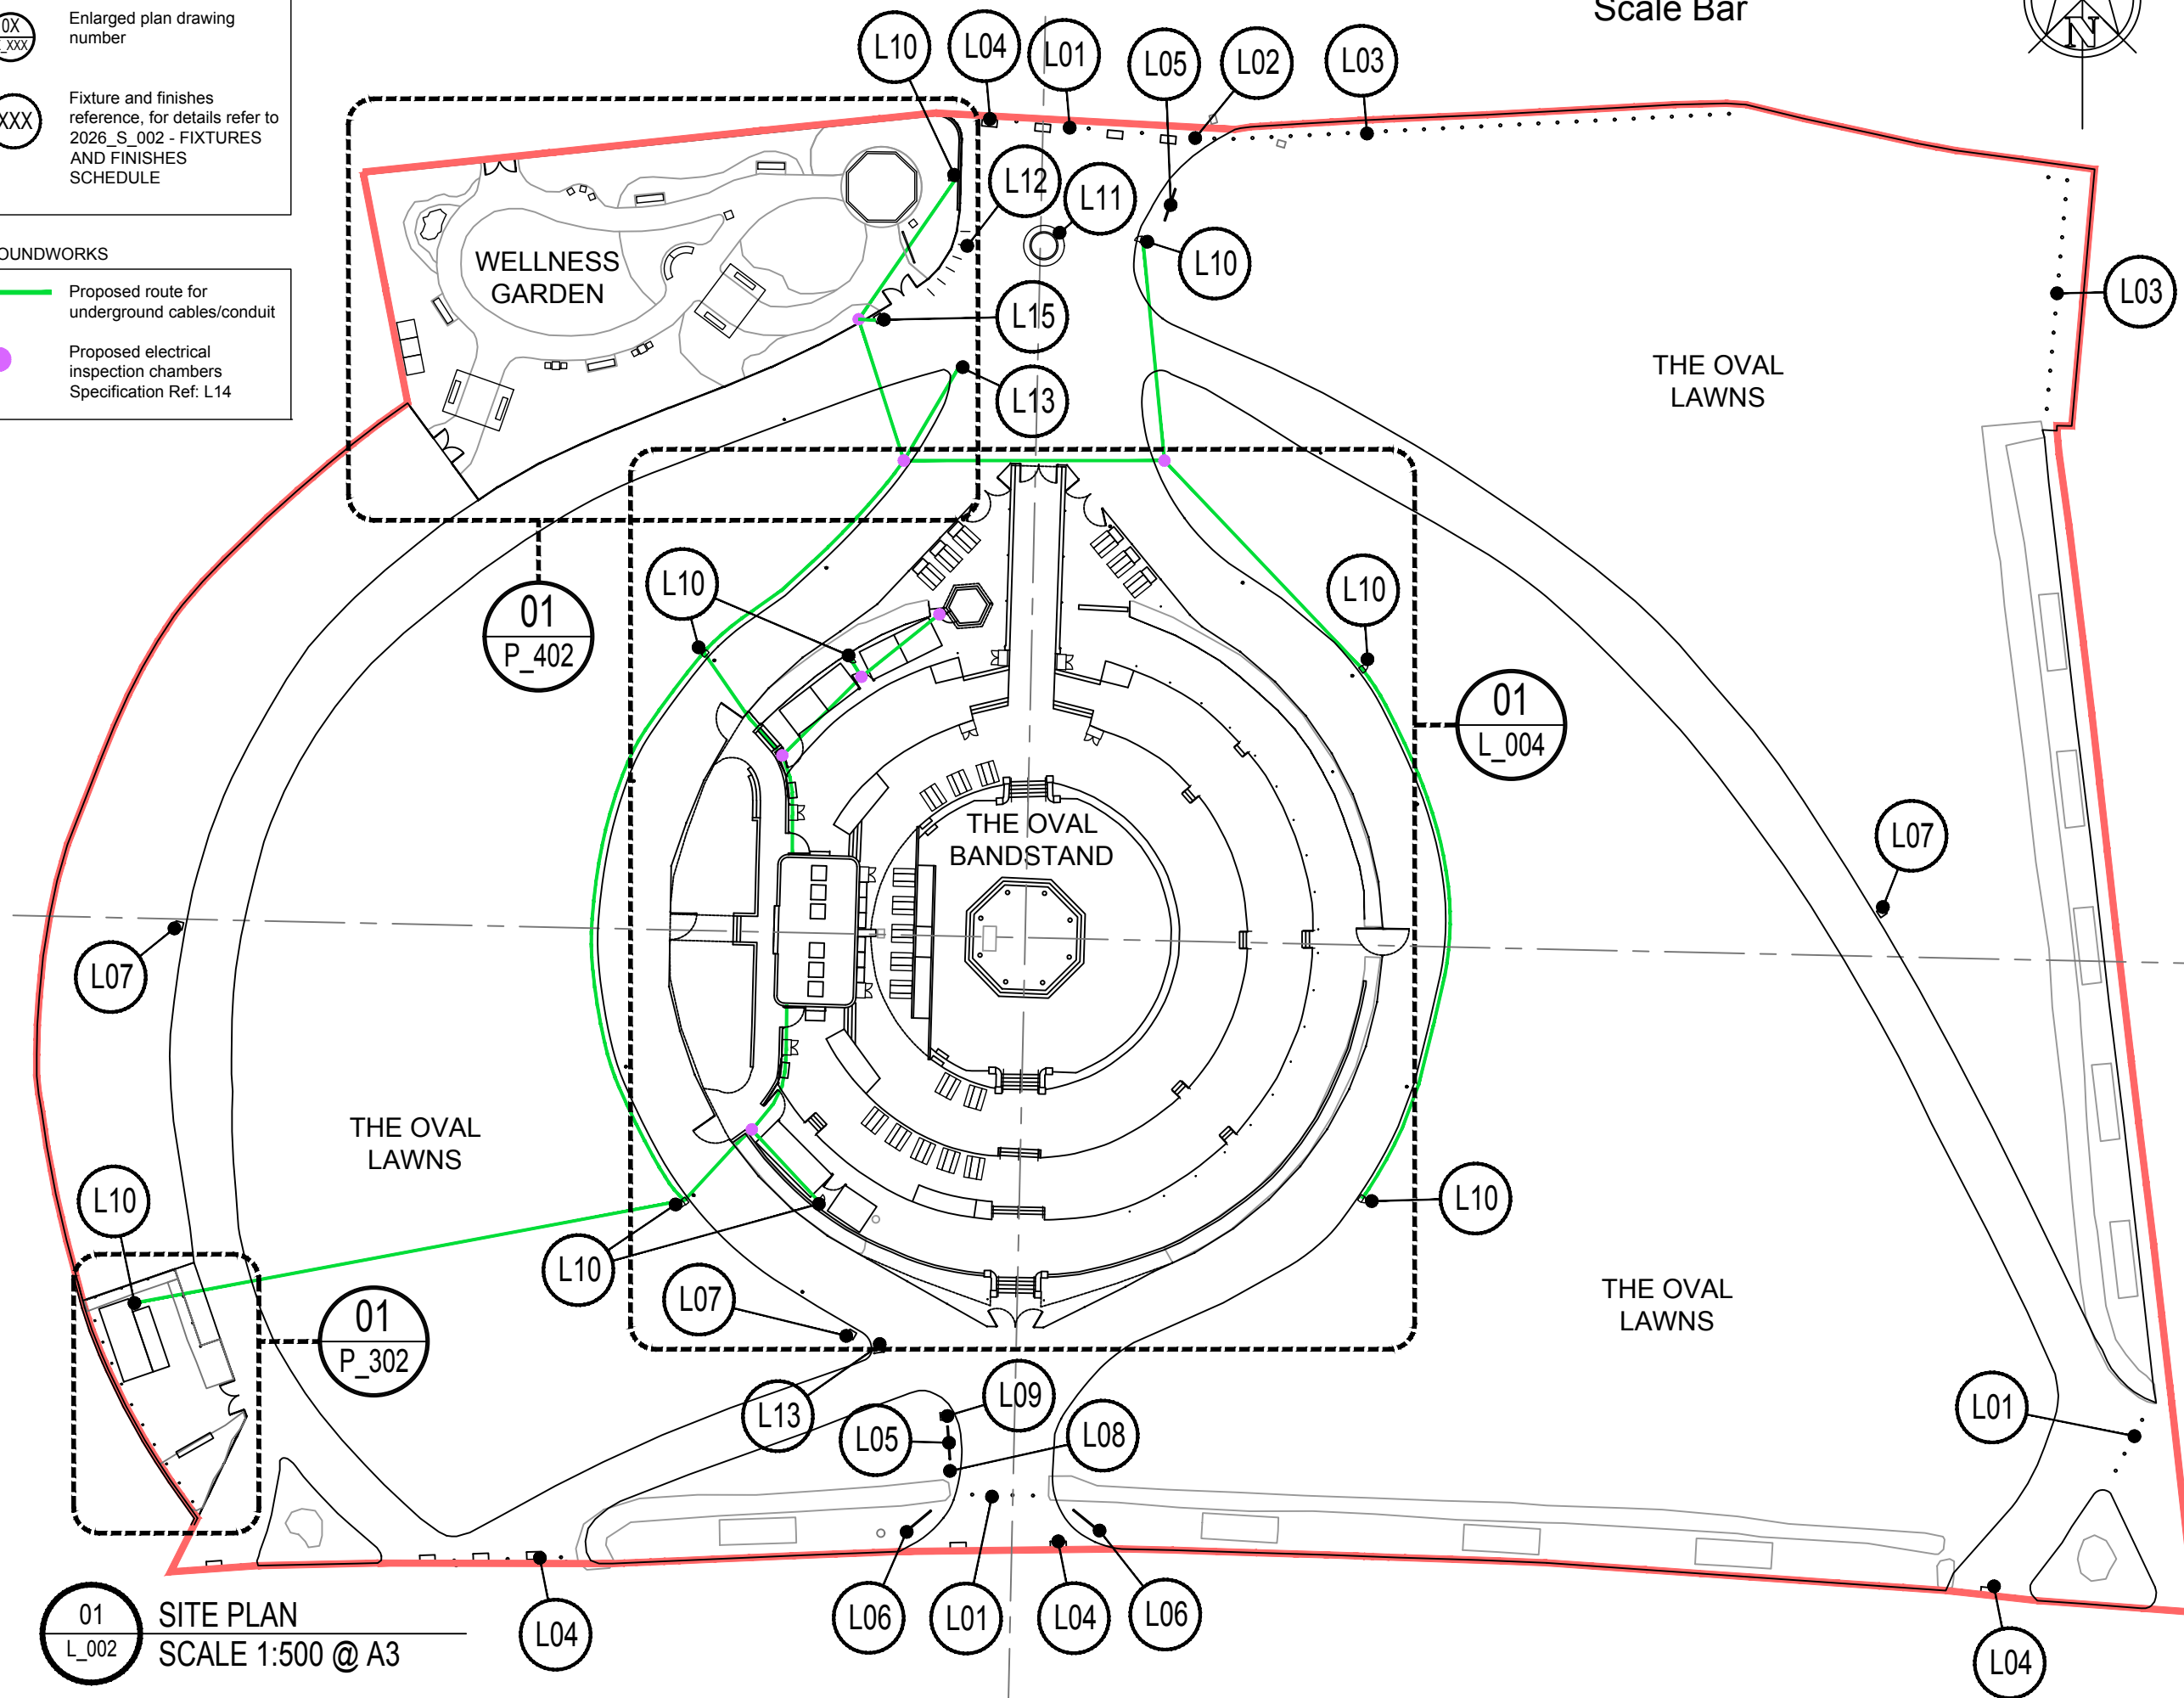
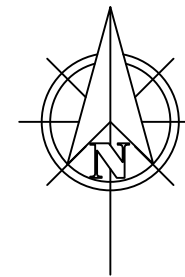
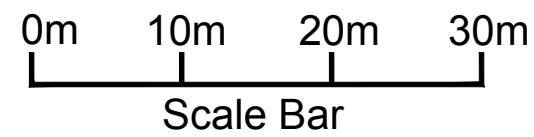


KEY: GENERAL ARRANGEMENT

 Section drawing number.
 Enlarged plan drawing number
 Fixture and finishes reference, for details refer to 2026_S_002 - FIXTURES AND FINISHES SCHEDULE

KEY: GROUNDWORKS

 Proposed route for underground cables/conduit
 Proposed electrical inspection chambers Specification Ref: L14



© GRASS Cliftonville CIC, 2022. All rights reserved.
 The information contained within this media is and shall at all times remain the property of GRASS Cliftonville CIC. It is provided to you only for those purposes which are specified by GRASS Cliftonville CIC on or before the time of disclosure and for no other purposes whatsoever. Unless GRASS Cliftonville CIC specifically agrees otherwise in writing, you are EXPRESSLY PROHIBITED from (i) using the information for purposes other than those agreed in advance by GRASS Cliftonville CIC, (ii) copying, photocopying or otherwise reproducing this information; (iii) amending, altering or changing the information; and (iv) distributing or transmitting it to any other person or entity, in each case whether in whole or in part and in whatever media. The information contained within this media is for guidance only. Whilst GRASS Cliftonville CIC uses its reasonable endeavours to provide accurate information it gives no warranty or guarantee of such and hereby expressly excludes all express and implied warranties and all liability in respect thereof. Furthermore, GRASS Cliftonville CIC accepts no responsibility for the accuracy of any information provided by third parties.

Notes:

ISSUED FOR PLANNING APPLICATION
 05.12.22 SPB SMD

CONSTRUCTION



Dwg.	2026_L_002	
Project	THE OVAL BANDSTAND & LAWNS MARGATE CT9 2HL	
Client	GRASS CLIFTONVILLE CIC	
Title	SITE PLAN THE OVAL BANDSTAND & LAWNS PROPOSED	
Start Date	Drawn By	Revision
25.04.22	SPB	/
Scale	Checked by	
1:500@A3	SMD	

01 L_002 SITE PLAN SCALE 1:500 @ A3

All dimensions to be checked on site and used in preference to those given or scaled from this drawing, and must be brought to the attention of the surveyor. Copyright of this drawing remains with the designers.

© GRASS Cliftonville CIC, 2022. All rights reserved.
 The information contained within this media is and shall at all times remain the property of GRASS Cliftonville CIC. It is provided to you only for those purposes which are specified by GRASS Cliftonville CIC on or before the time of disclosure and for no other purposes whatsoever. Unless GRASS Cliftonville CIC specifically agrees otherwise in writing, you are EXPRESSLY PROHIBITED from (i) using the information for purposes other than those agreed in advance by GRASS Cliftonville CIC, (ii) copying, photocopying or otherwise reproducing this information; (iii) amending, altering or changing the information; and (iv) distributing or transmitting it to any other person or entity, in each case whether in whole or in part and in whatever media. The information contained within this media is for guidance only. Whilst GRASS Cliftonville CIC uses its reasonable endeavours to provide accurate information it gives no warranty or guarantee of such and hereby expressly excludes all express and implied warranties and all liability in respect thereof. Furthermore, GRASS Cliftonville CIC accepts no responsibility for the accuracy of any information provided by third parties.

Notes:

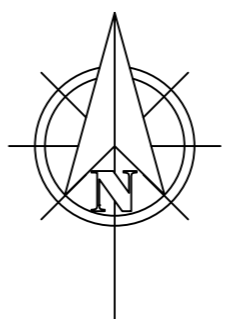 


KEY: GENERAL ARRANGEMENT

- Section drawing number.
- Enlarged plan drawing number
- Fixture and finishes reference, for details refer to 2026_S_002 - FIXTURES AND FINISHES SCHEDULE

KEY: BOUNDARY TREATMENTS

- Handrail**
Reference: **A01**
DDA compliant steel Kee Klamp handrail.
- Perimeter Fence & Posts**
Reference: **A04**
Fully demountable Heras fence panels, posts and gates.
- Pavilion Fence**
Reference: **A07**
Permanent timber fence, posts, and gates.
- Concrete Fence**
Reference: **N/A**
Existing concrete fence

Note: For full specifications refer to 2026_S_002 - FIXTURES AND FINISHES SCHEDULE

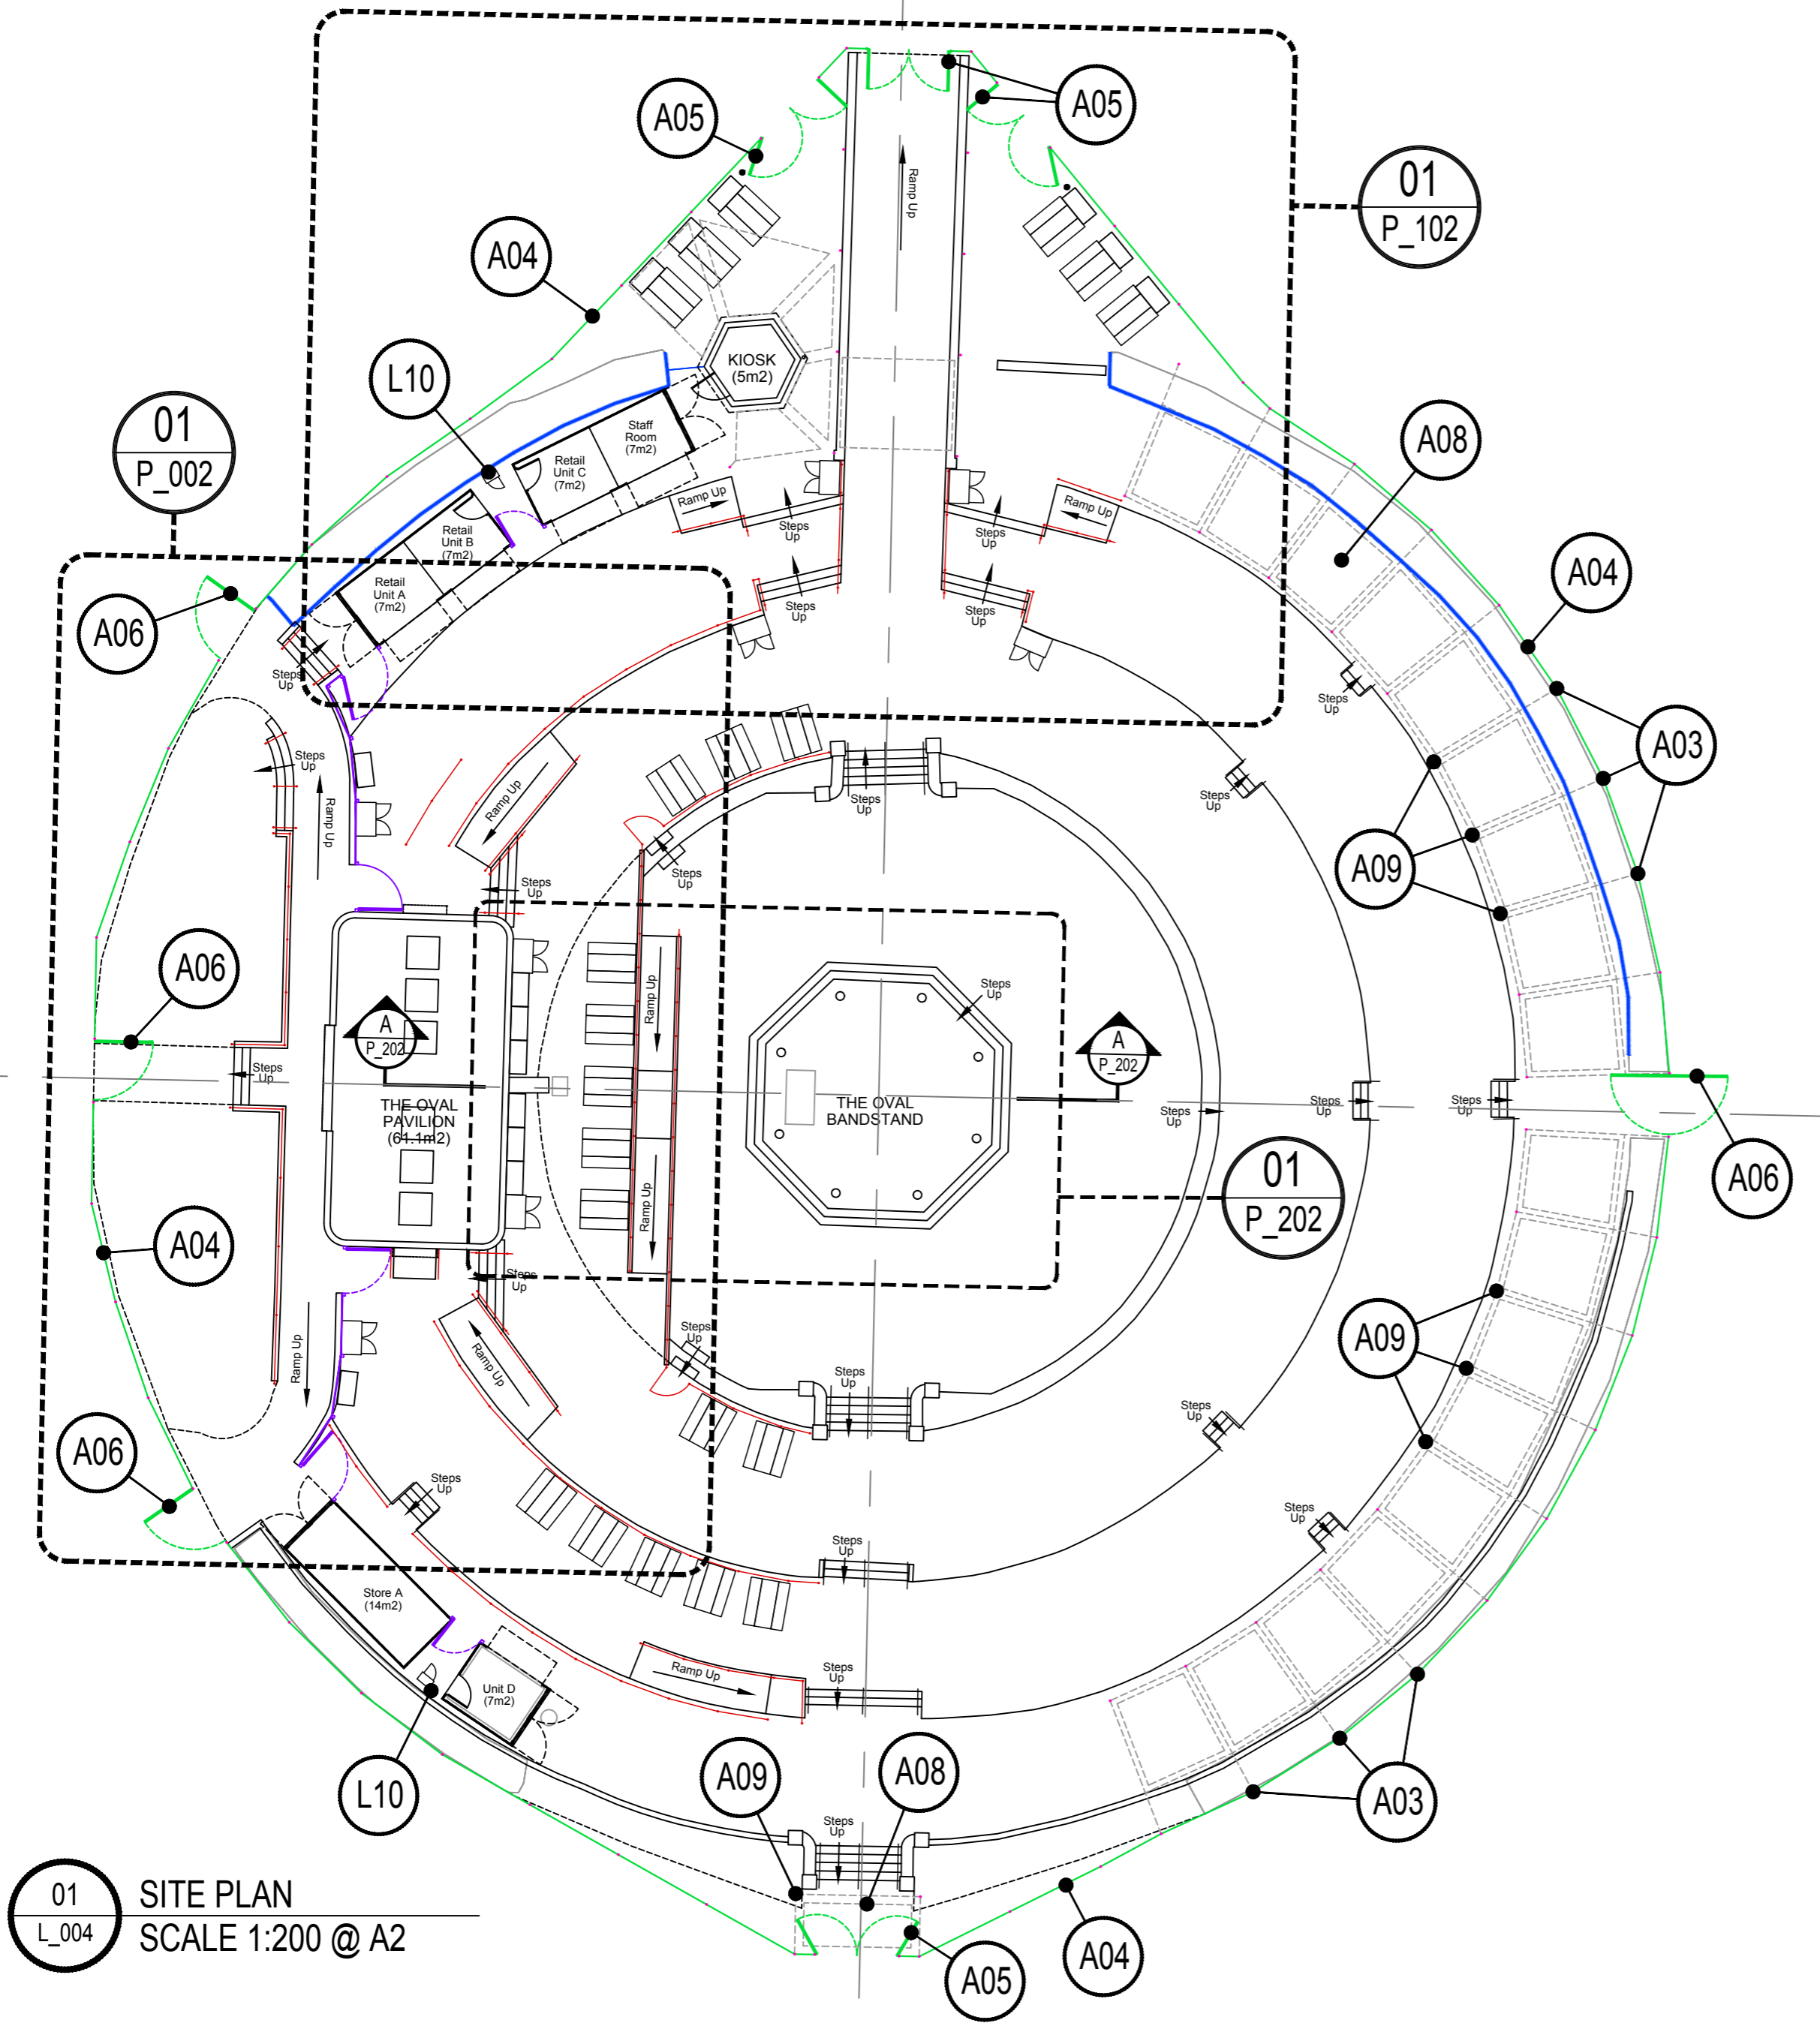



01 SITE PLAN
L_004 SCALE 1:200 @ A2

ISSUED FOR PLANNING APPLICATION	14.12.23	SPB	SMD
A			
ISSUED FOR PLANNING APPLICATION	05.12.23	SPB	SMD
/			







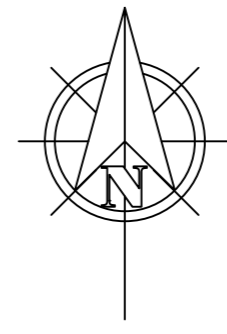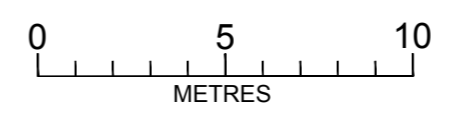

CONSTRUCTION


Dwg.	2026_L_004		
Project	THE OVAL BANDSTAND & LAWNS MARGATE CT9 2HL		
Client	GRASS CLIFTONVILLE CIC		
Title	SITE PLAN THE OVAL AMPHITHEATRE PROPOSED		
Start Date	25.04.22	Drawn By	SPB
Scale	1:200@A2	Checked by	SMD
			A

© GRASS Cliftonville CIC, 2022. All rights reserved.
 The information contained within this media is and shall at all times remain the property of GRASS Cliftonville CIC. It is provided to you only for those purposes which are specified by GRASS Cliftonville CIC on or before the time of disclosure and for no other purposes whatsoever. Unless GRASS Cliftonville CIC specifically agrees otherwise in writing, you are EXPRESSLY PROHIBITED from (i) using the information for purposes other than those agreed in advance by GRASS Cliftonville CIC, (ii) copying, photocopying or otherwise reproducing this information; (iii) amending, altering or changing the information; and (iv) distributing or transmitting it to any other person or entity, in each case whether in whole or in part and in whatever media. The information contained within this media is for guidance only. Whilst GRASS Cliftonville CIC uses its reasonable endeavours to provide accurate information it gives no warranty or guarantee of such and hereby expressly excludes all express and implied warranties and all liability in respect thereof. Furthermore, GRASS Cliftonville CIC accepts no responsibility for the accuracy of any information provided by third parties.



KEY: STEP-FREE ACCESS

-  DIRECTION OF TRAVEL FOR STEP FREE ACCESS WITHIN AMPHITHEATRE.
-  STEP-FREE EMERGENCY EXIT
-  RAMPS WITH DDA COMPLIANT HANDRAILS
-  BANDSTAND STAGE WHEELCHAIR ACCESSIBLE VIA MOVEABLE RAMP
-  TIER A WHEELCHAIR ACCESSIBLE VIA CAFE TERRACE RAMP.
-  TIER B WHEELCHAIR ACCESSIBLE VIA THE MAIN ENTRANCE RAMP AND THE RAMPS AT THE OVAL PAVILION.
-  TIER C WHEELCHAIR ACCESSIBLE VIA THE PAVILION ENTRANCE / EXIT RAMPS AND THE RAMP AT THE OVAL KIOSK.
-  TIER D WHEELCHAIR ACCESSIBLE VIA THE KIOSK SEATING AREA RAMPS AND THE PAVILION ENTRANCE RAMPS.

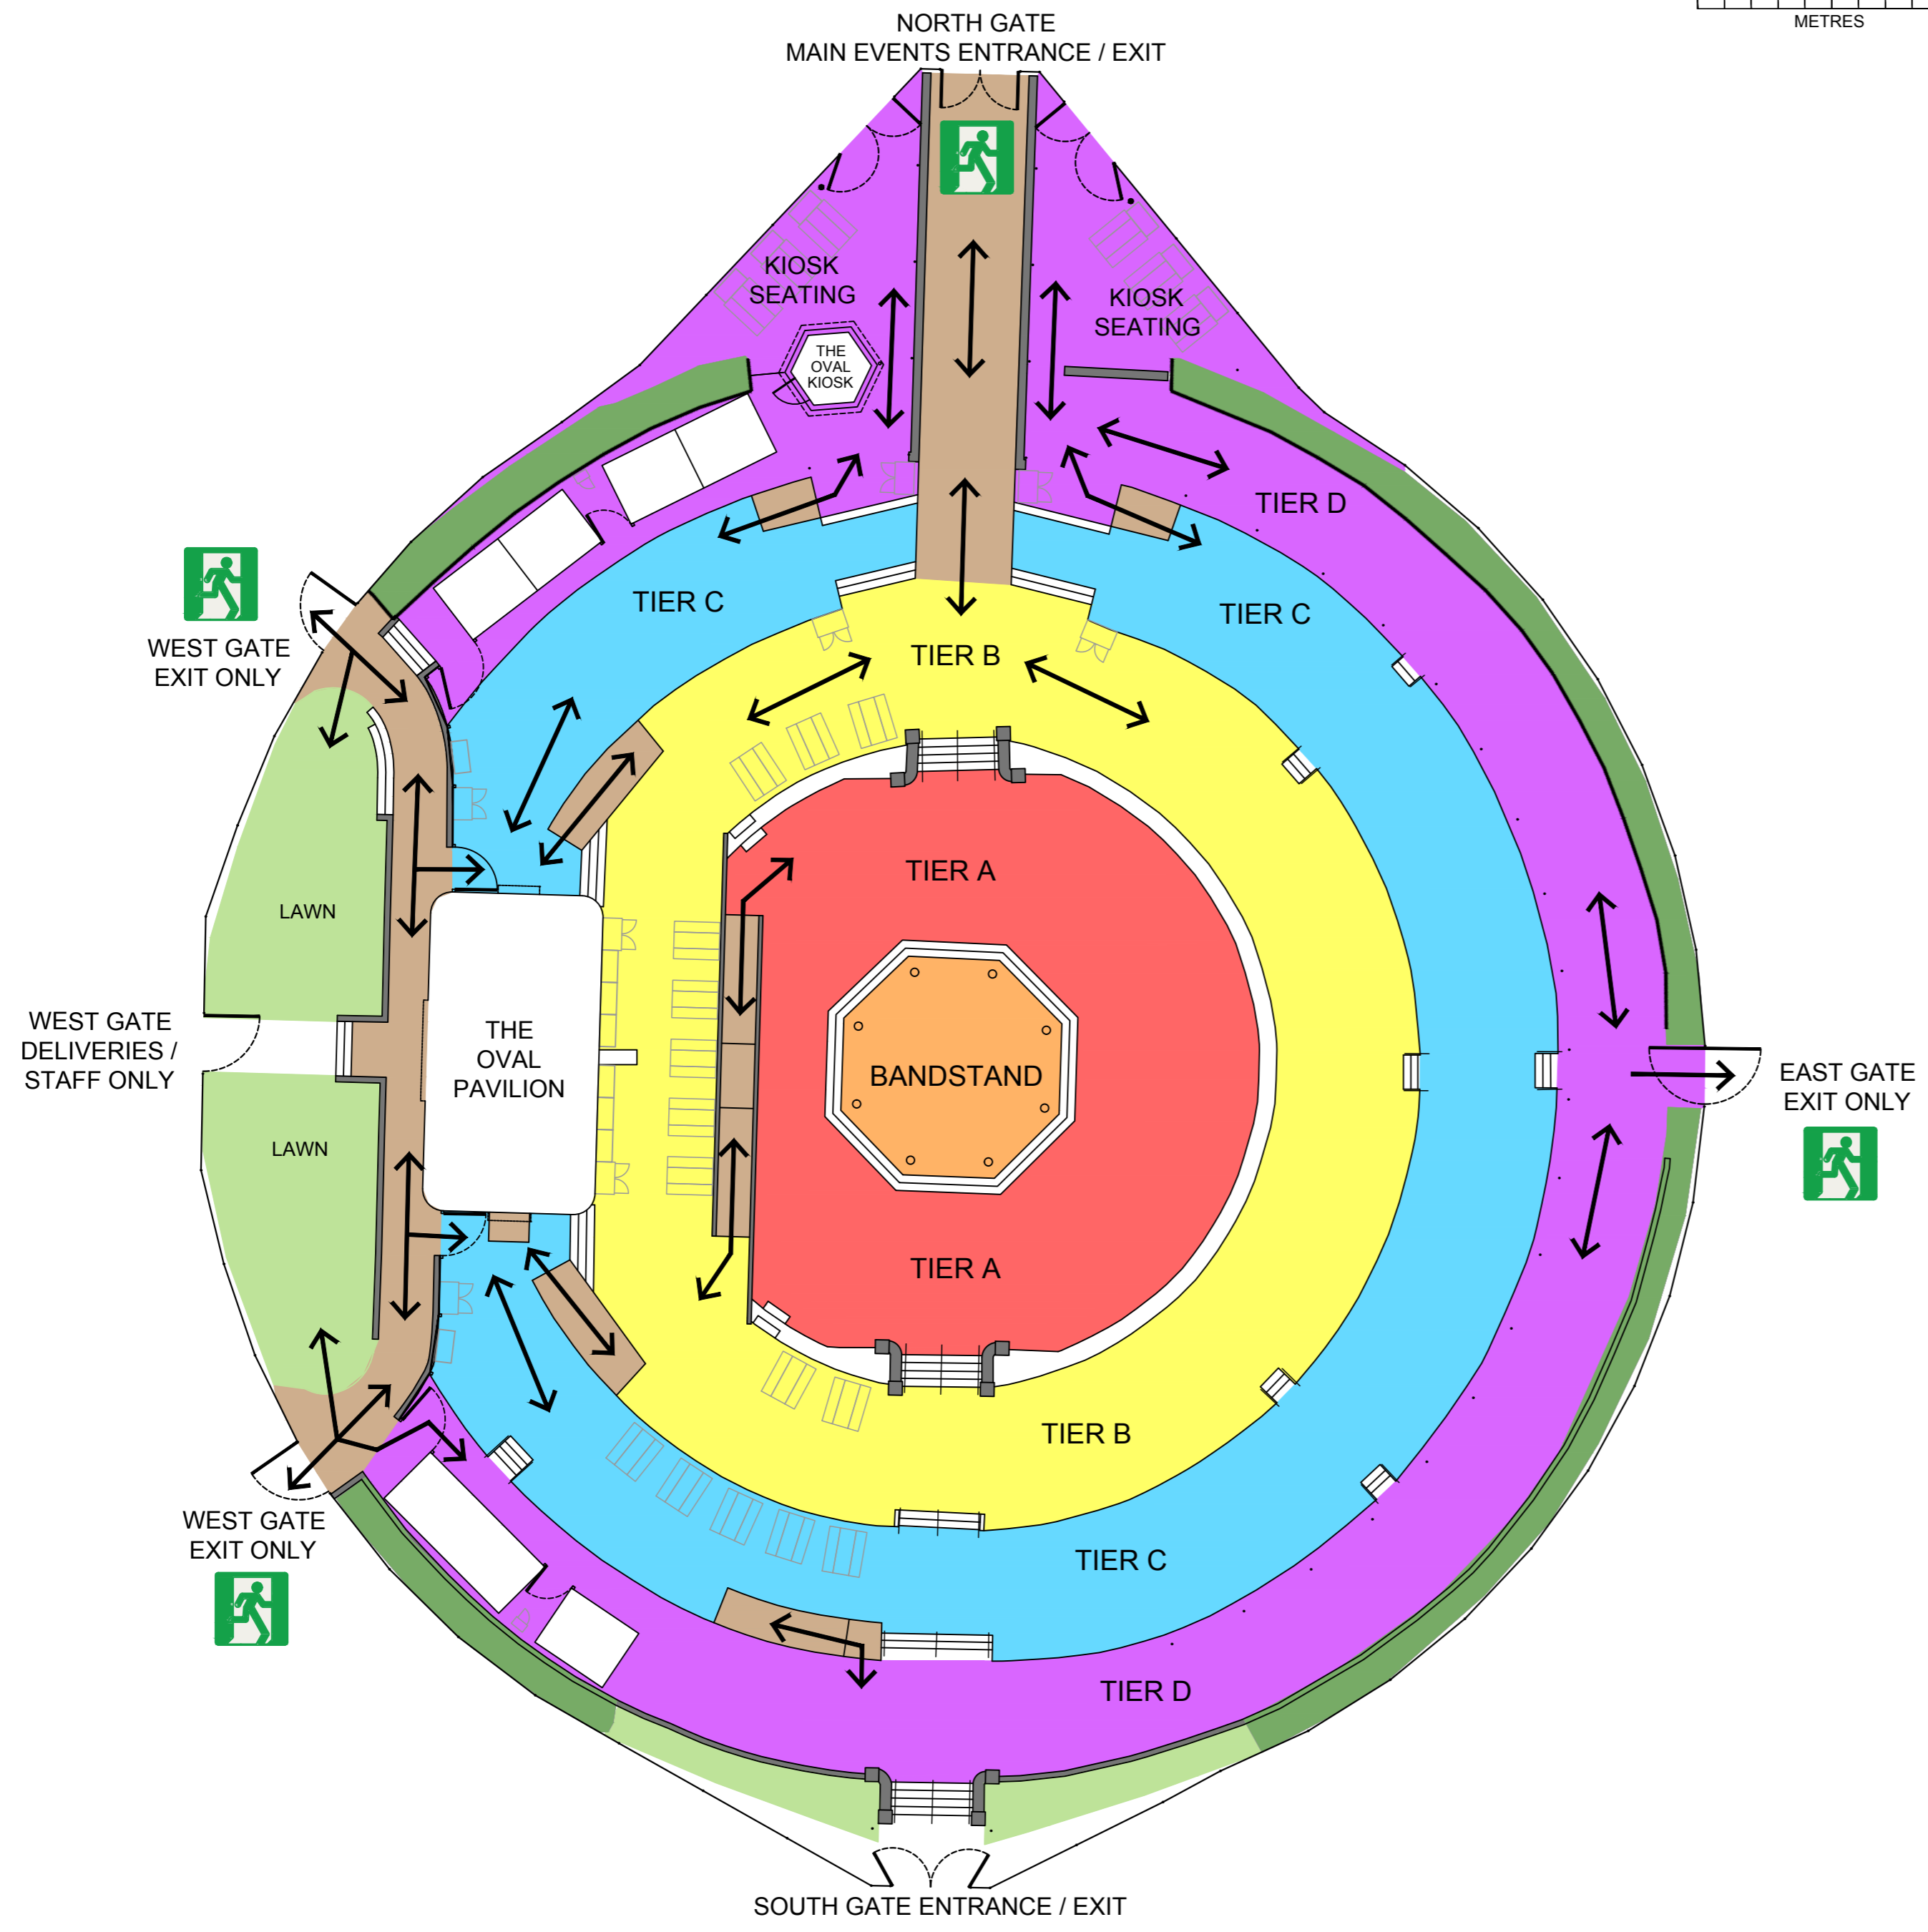

Notes:

ISSUED FOR PLANNING APPLICATION	14.12.23	SPB	SMD
A			
ISSUED FOR PLANNING APPLICATION	05.12.23	SPB	SMD
/			

CONSTRUCTION

Dwg.	2026_L_005		
Project	THE OVAL BANDSTAND & LAWNS MARGATE CT9 2HL		
Client	GRASS CLIFTONVILLE CIC		
Title	THE OVAL AMPHITHEATRE ACCESSABILITY PLAN PROPOSED		
Start Date	Drawn By	Revision	
25.04.22	SPB	A	
Scale	Checked by		
1:200@A2	SMD		

KEY: GENERAL ARRANGEMENT

Section drawing number.
 Enlarged plan drawing number.
 Fixture and finishes reference, for details refer to 2026_S_002 - FIXTURES AND FINISHES SCHEDULE


© GRASS Cliftonville CIC, 2023. All rights reserved.
 The information contained within this media is and shall at all times remain the property of GRASS Cliftonville CIC. It is provided to you only for those purposes which are specified by GRASS Cliftonville CIC on or before the time of disclosure and for no other purposes whatsoever. Unless GRASS Cliftonville CIC specifically agrees otherwise in writing, you are EXPRESSLY PROHIBITED from (i) using the information for purposes other than those agreed in advance by GRASS Cliftonville CIC, (ii) copying, photocopying or otherwise reproducing this information; (iii) amending, altering or changing the information; and (iv) distributing or transmitting it to any other person or entity, in each case whether in whole or in part and in whatever media. The information contained within this media is for guidance only. Whilst GRASS Cliftonville CIC uses its reasonable endeavours to provide accurate information it gives no warranty or guarantee of such and hereby expressly excludes all express and implied warranties and all liability in respect thereof. Furthermore, GRASS Cliftonville CIC accepts no responsibility for the accuracy of any information provided by third parties.

Notes:

ISSUED FOR PLANNING APPLICATION
 05.12.23 SPB SMD


CONSTRUCTION

Dwg.	2026_P_102	
Project	THE OVAL BANDSTAND & LAWNS MARGATE CT9 2HL	
Client	GRASS CLIFTONVILLE CIC	
Title	THE OVAL KIOSK EXTERNAL LAYOUT PROPOSED	
Start Date	Drawn By	Revision
14.12.22	SPB	/
Scale	Checked by	
1:100@A3	SMD	

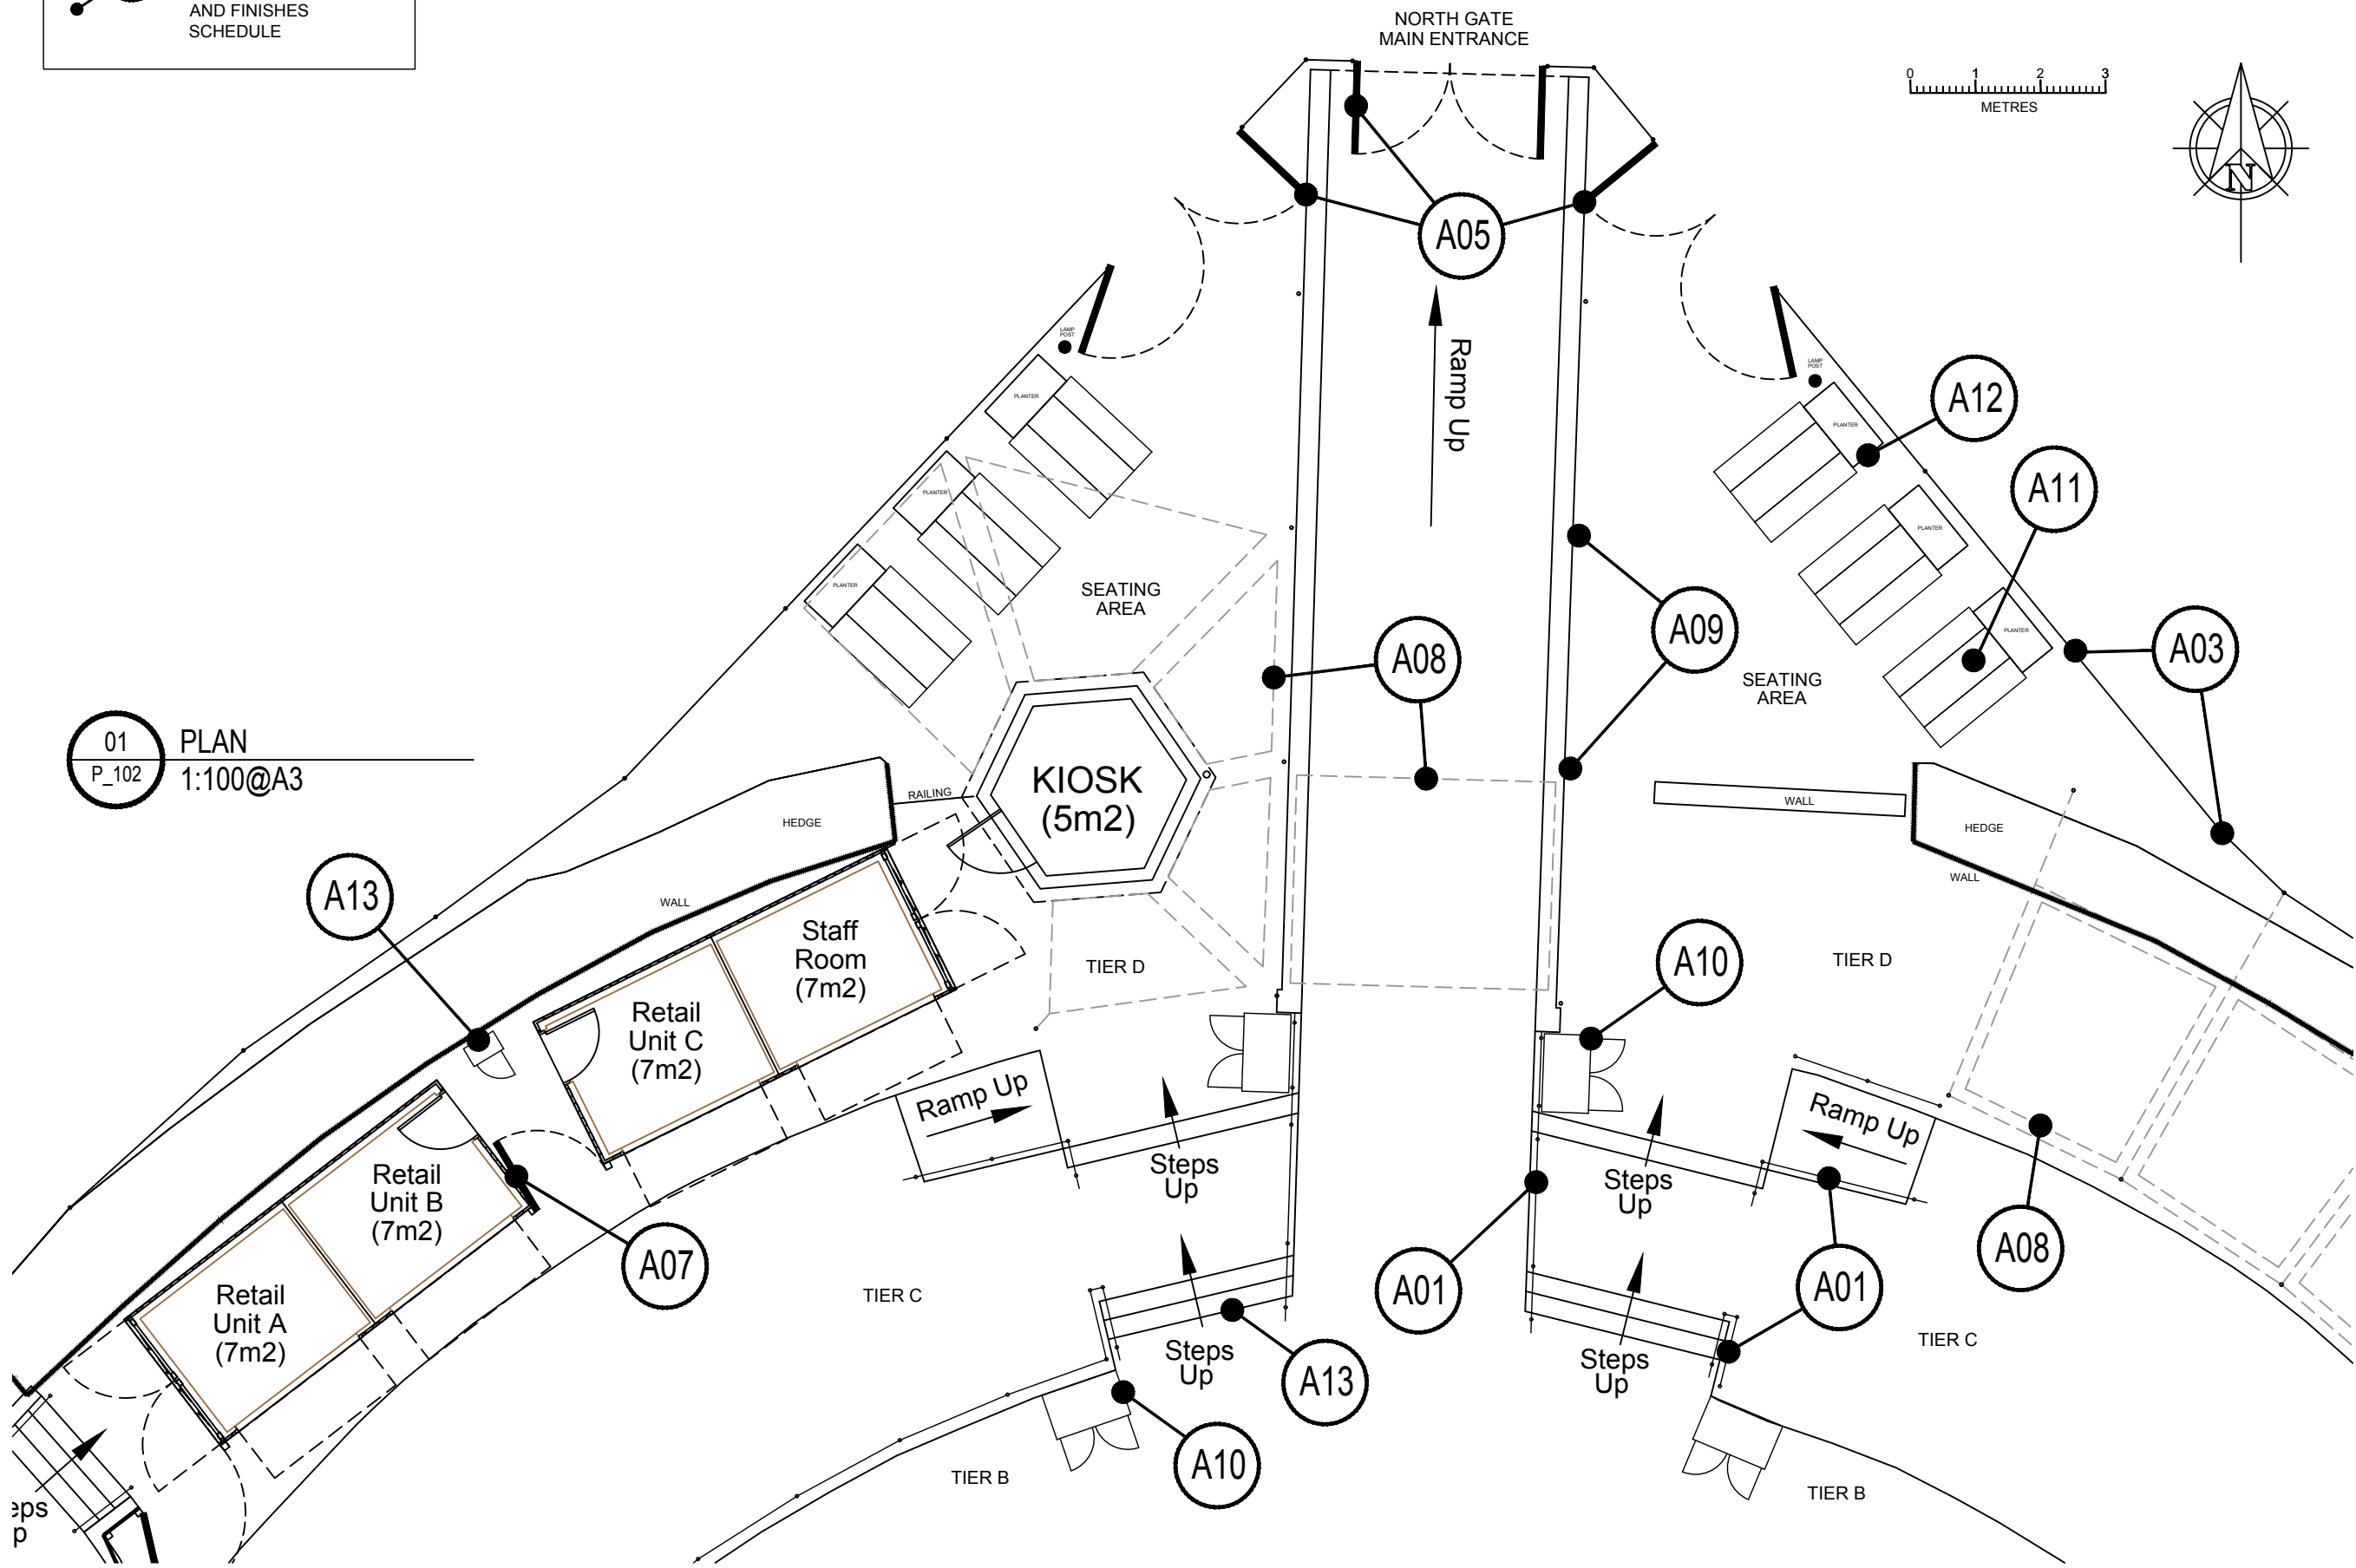


01 PLAN
 P_102 1:100@A3

All dimensions to be checked on site and used in preference to those given or scaled from this drawing, and must be brought to the attention of the surveyor. Copyright of this drawing remains with GRASS Cliftonville CIC

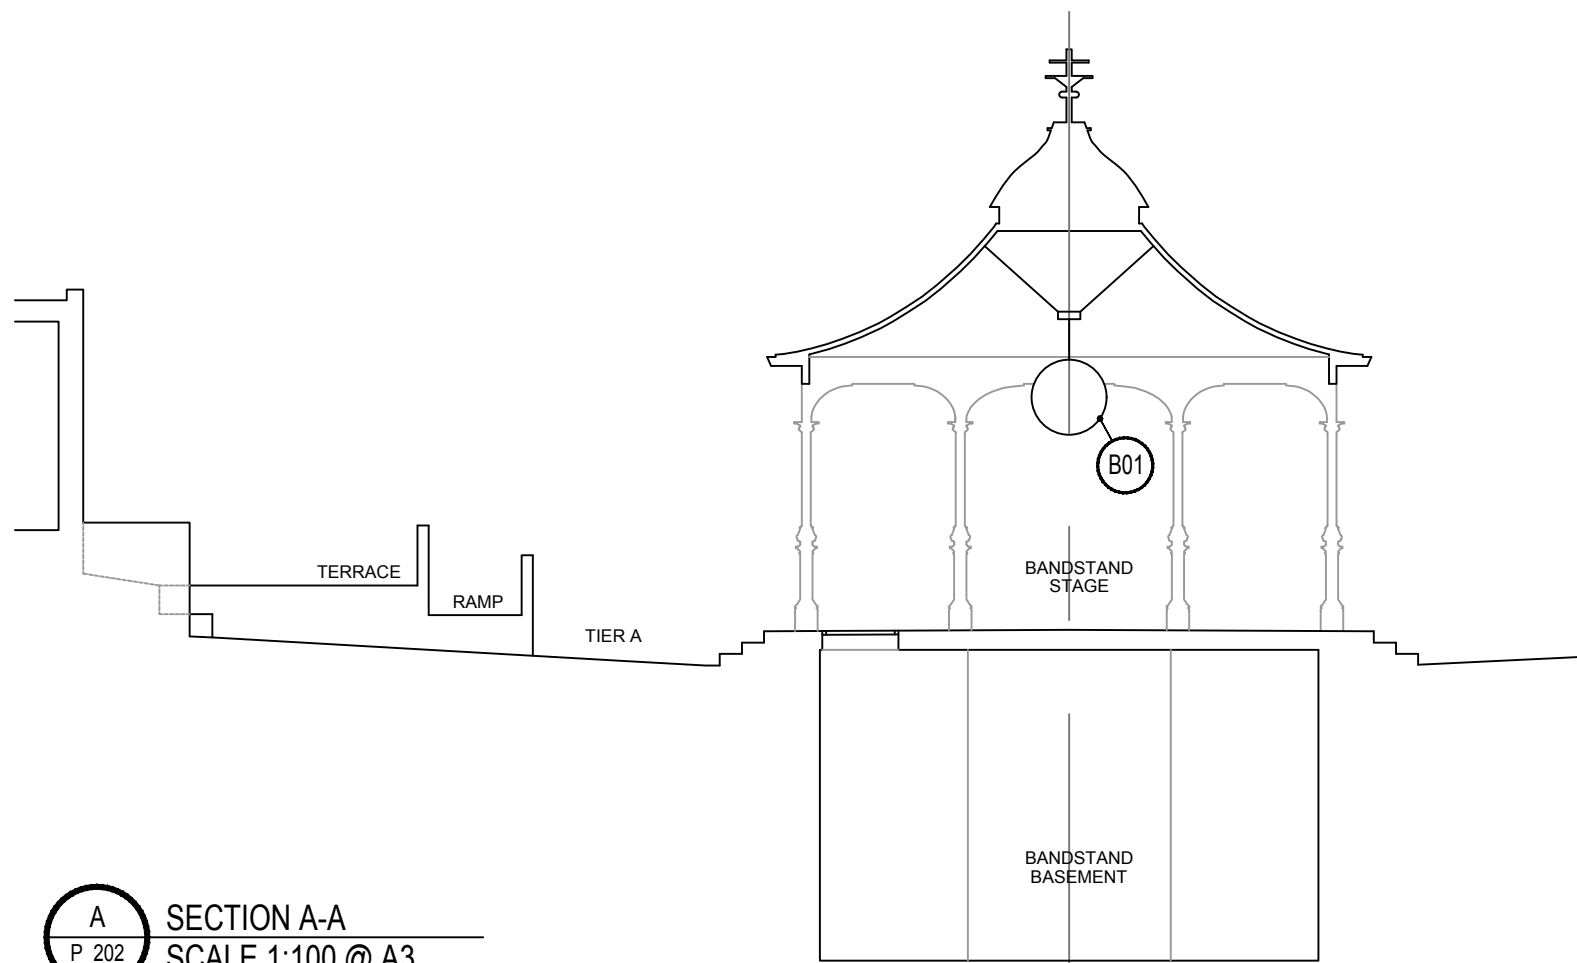

A SECTION A-A
P_202 SCALE 1:100 @ A3

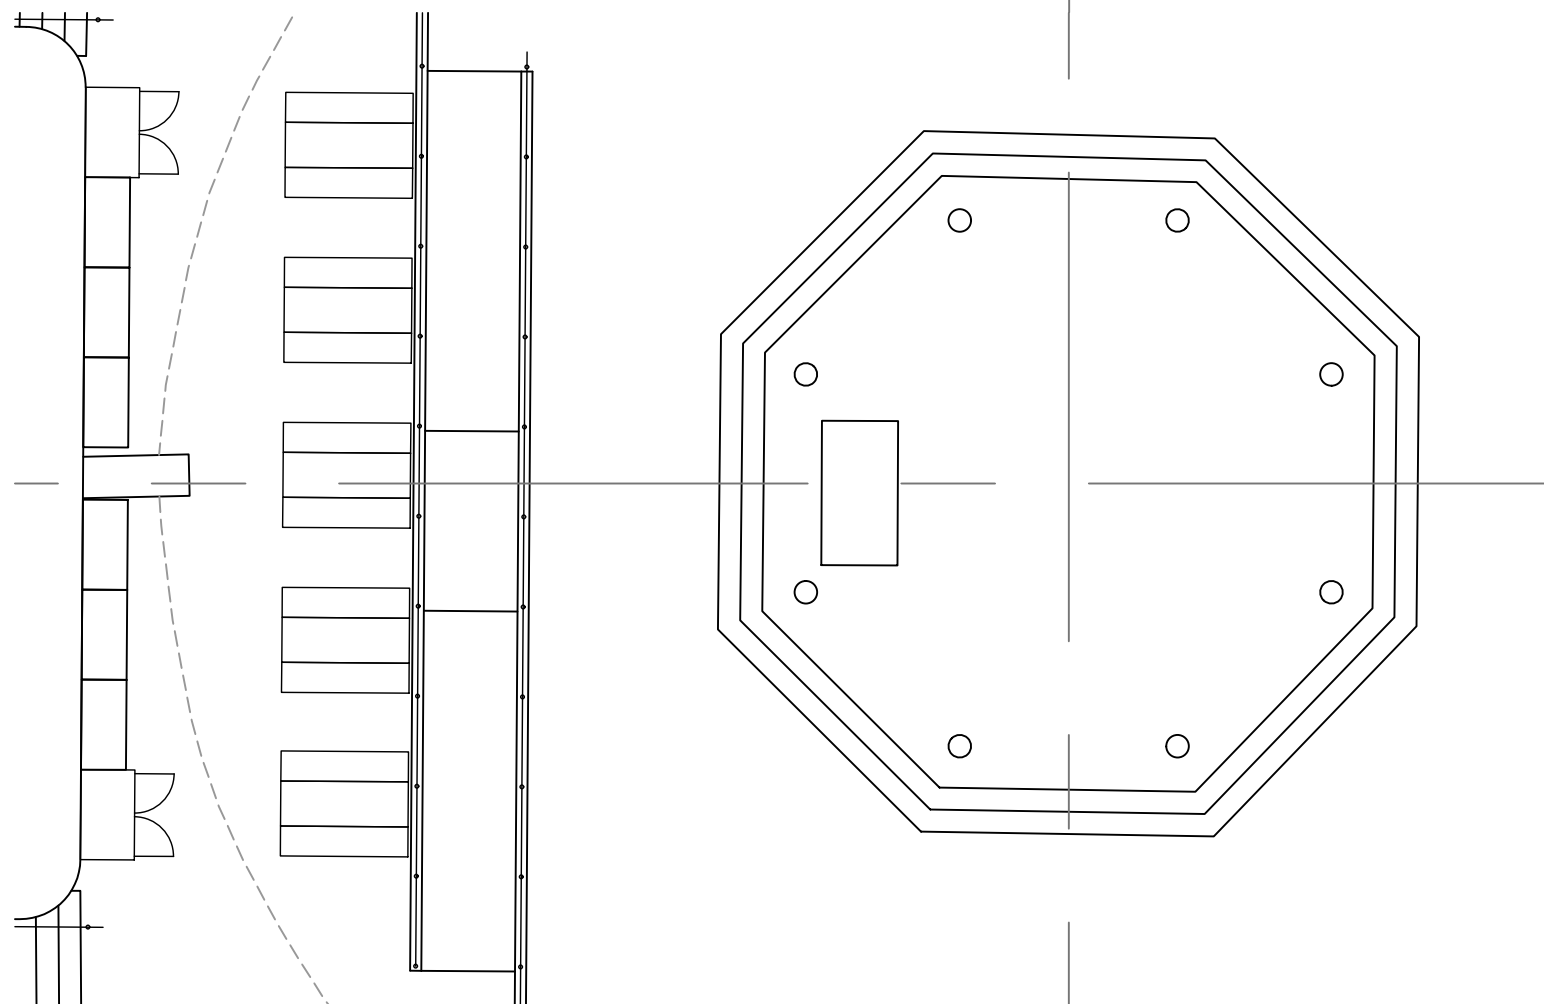

01 PLAN
P_202 SCALE 1:100 @ A3

KEY: GENERAL ARRANGEMENT

Section drawing number.
 Enlarged plan drawing number
 Fixture and finishes reference, for details refer to 2026_S_002 - FIXTURES AND FINISHES SCHEDULE

© GRASS Cliftonville CIC, 2023. All rights reserved.
 The information contained within this media is and shall at all times remain the property of GRASS Cliftonville CIC. It is provided to you only for those purposes which are specified by GRASS Cliftonville CIC on or before the time of disclosure and for no other purposes whatsoever. Unless GRASS Cliftonville CIC specifically agrees otherwise in writing, you are EXPRESSLY PROHIBITED from (i) using the information for purposes other than those agreed in advance by GRASS Cliftonville CIC, (ii) copying, photocopying or otherwise reproducing this information; (iii) amending, altering or changing the information; and (iv) distributing or transmitting it to any other person or entity, in each case whether in whole or in part and in whatever media. The information contained within this media is for guidance only. Whilst GRASS Cliftonville CIC uses its reasonable endeavours to provide accurate information it gives no warranty or guarantee of such and hereby expressly excludes all express and implied warranties and all liability in respect thereof. Furthermore, GRASS Cliftonville CIC accepts no responsibility for the accuracy of any information provided by third parties.




Notes:

ISSUED FOR PLANNING APPLICATION

05.12.23
SPB
SMD


CONSTRUCTION

Dwg.	2026_P_202	
Project	THE OVAL BANDSTAND & LAWNS MARGATE CT9 2HL	
Client	GRASS CLIFTONVILLE CIC	
Title	THE OVAL BANDSTAND GENERAL ARRANGEMENT PROPOSED	
Start Date	Drawn By	Revision
14.12.22	SPB	/
Scale	Checked by	
1:100@A3	SMD	

    Section drawing number.
 Enlarged plan drawing number.
 Fixture and finishes reference, for details refer to 2026_S_002 - FIXTURES AND FINISHES SCHEDULE

© GRASS Cliftonville CIC, 2023. All rights reserved.
 The information contained within this media is and shall at all times remain the property of GRASS Cliftonville CIC. It is provided to you only for those purposes which are specified by GRASS Cliftonville CIC on or before the time of disclosure and for no other purposes whatsoever. Unless GRASS Cliftonville CIC specifically agrees otherwise in writing, you are EXPRESSLY PROHIBITED from (i) using the information for purposes other than those agreed in advance by GRASS Cliftonville CIC, (ii) copying, photocopying or otherwise reproducing this information; (iii) amending, altering or changing the information; and (iv) distributing or transmitting it to any other person or entity, in each case whether in whole or in part and in whatever media. The information contained within this media is for guidance only. Whilst GRASS Cliftonville CIC uses its reasonable endeavours to provide accurate information it gives no warranty or guarantee of such and hereby expressly excludes all express and implied warranties and all liability in respect thereof. Furthermore, GRASS Cliftonville CIC accepts no responsibility for the accuracy of any information provided by third parties.

Notes:

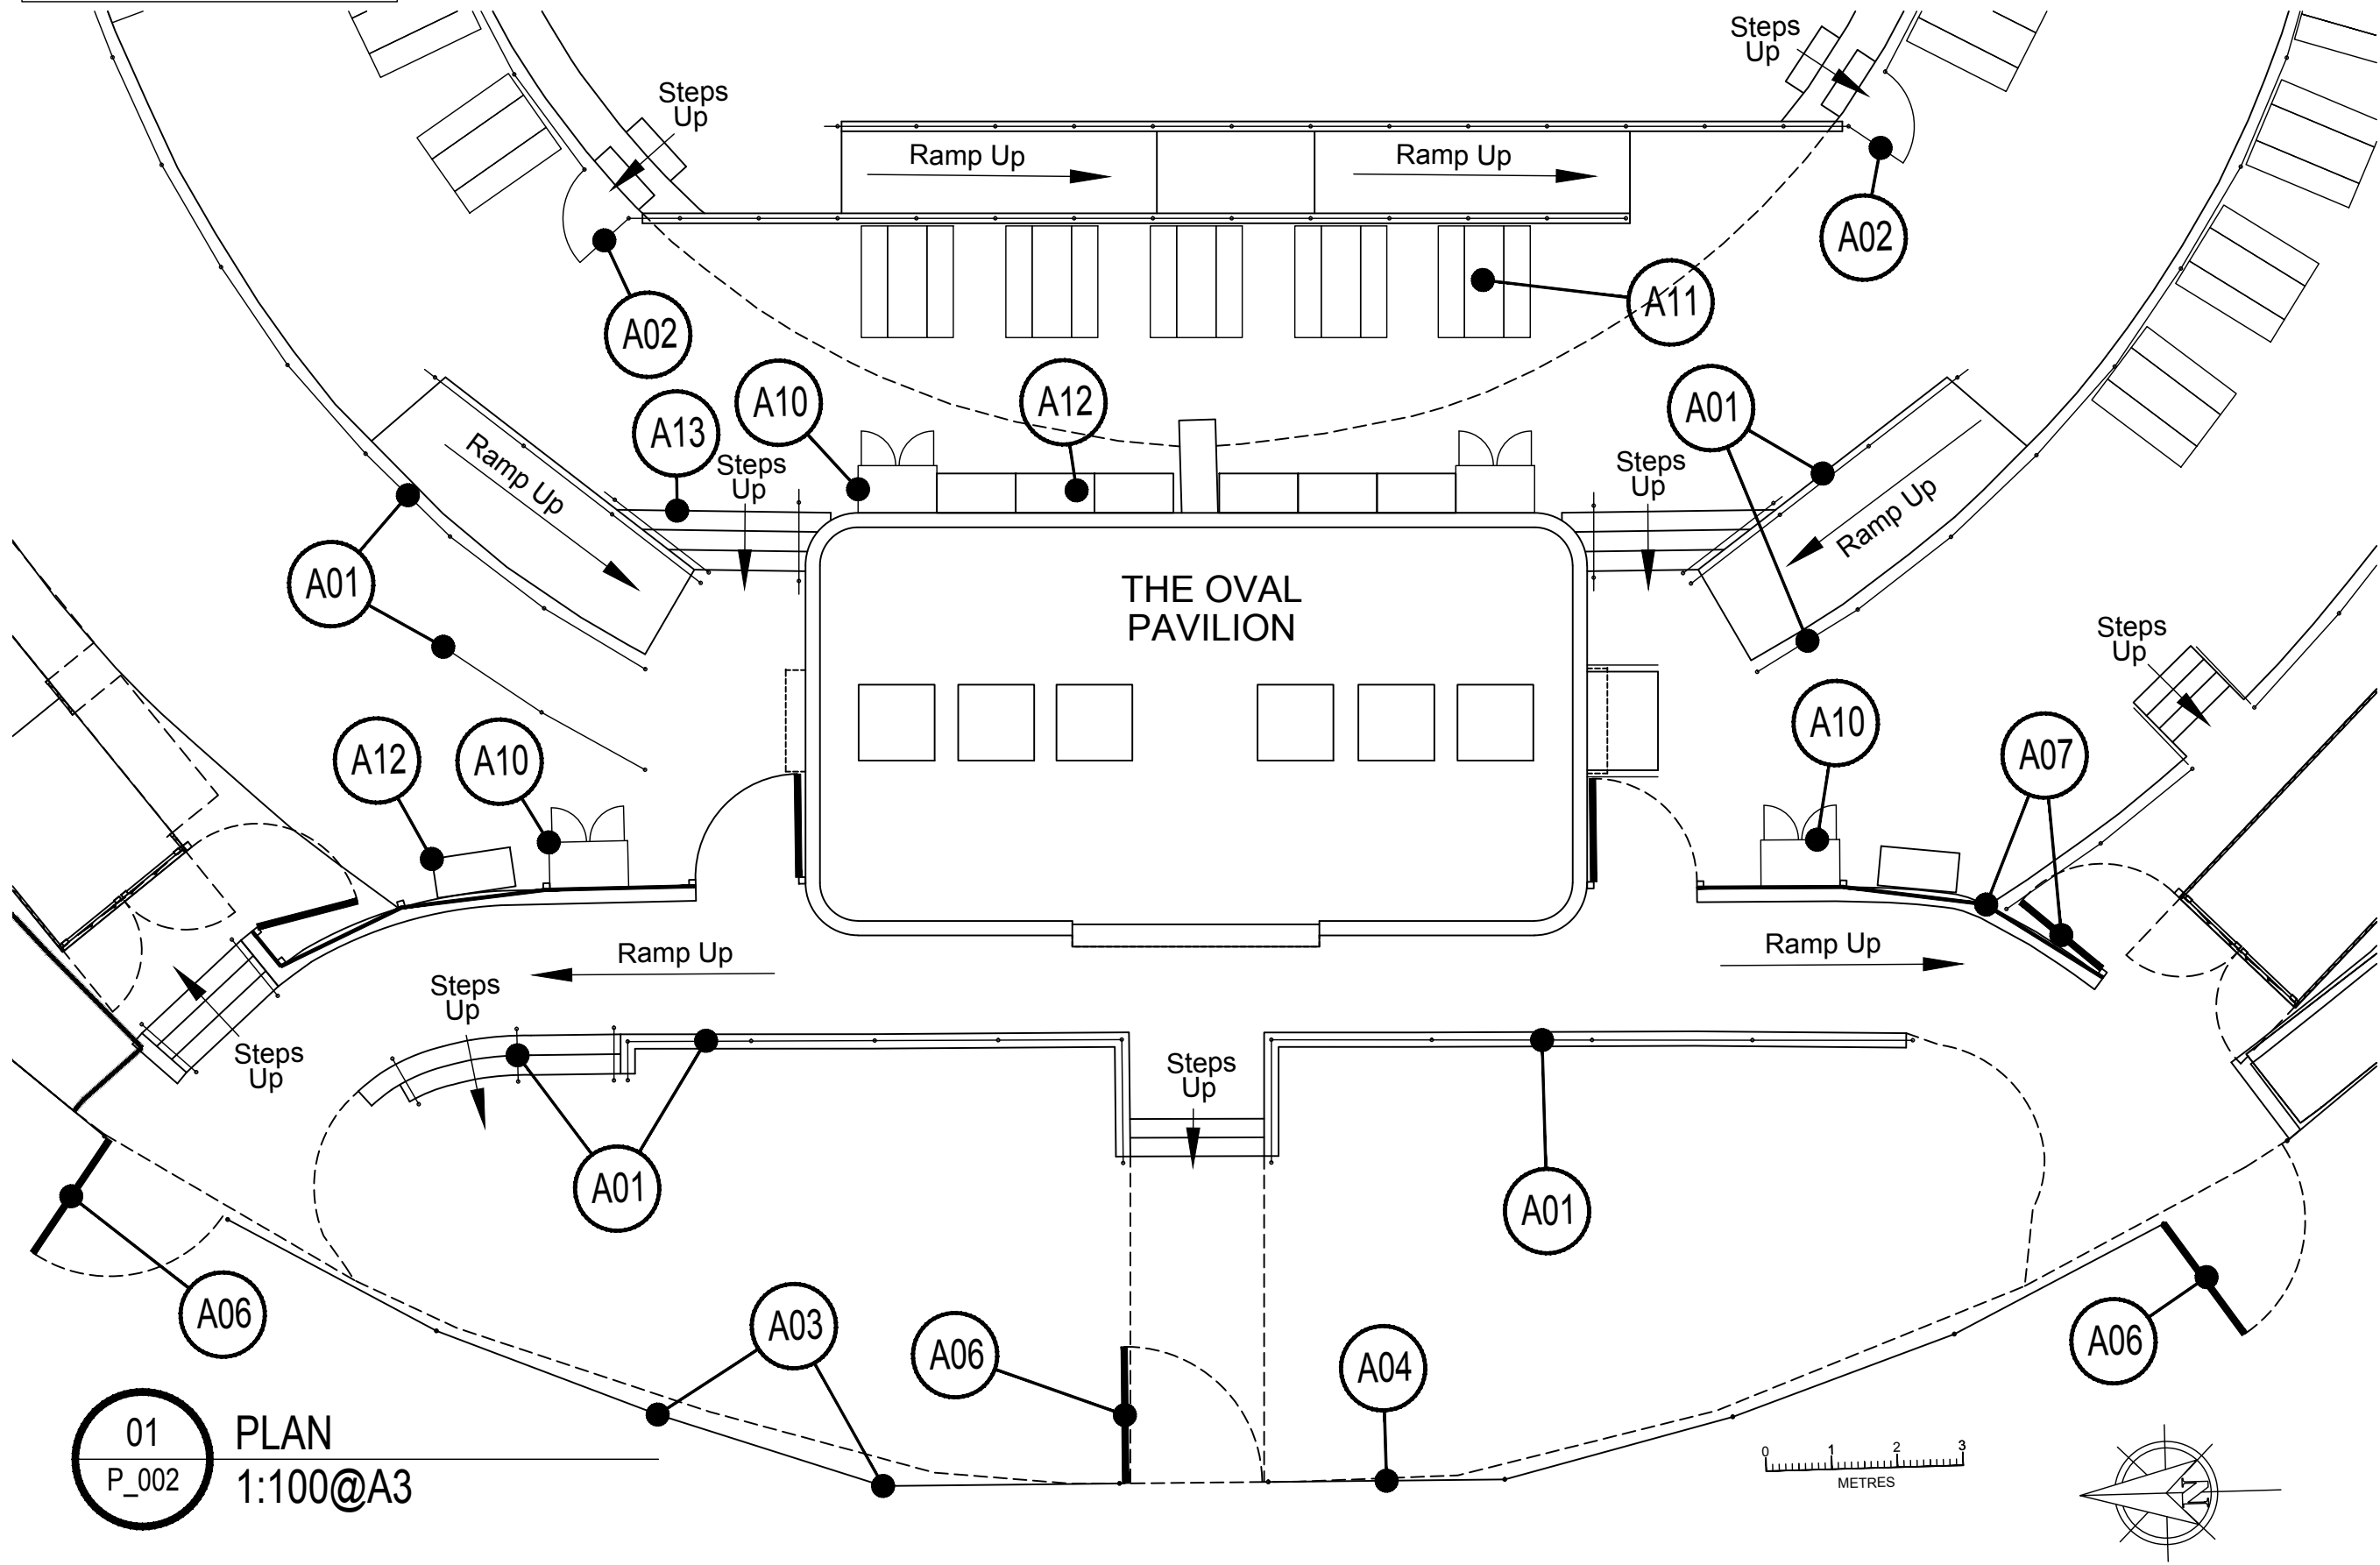


01 PLAN
P_002 1:100@A3

ISSUED FOR PLANNING APPLICATION
 05.12.23 SPB SMD

CONSTRUCTION

Dwg.	2026_P_002	
Project	THE OVAL BANDSTAND & LAWNS MARGATE CT9 2HL	
Client	GRASS CLIFTONVILLE CIC	
Title	THE OVAL PAVILION EXTERNAL LAYOUT PROPOSED	
Start Date	Drawn By	Revision
14.12.22	SPB	/
Scale	Checked by	
1:100@A3	SMD	

© GRASS Cliftonville CIC, 2023. All rights reserved.
 The information contained within this media is and shall at all times remain the property of GRASS Cliftonville CIC. It is provided to you only for those purposes which are specified by GRASS Cliftonville CIC on or before the time of disclosure and for no other purposes whatsoever. Unless GRASS Cliftonville CIC specifically agrees otherwise in writing, you are EXPRESSLY PROHIBITED from (i) using the information for purposes other than those agreed in advance by GRASS Cliftonville CIC, (ii) copying, photocopying or otherwise reproducing this information; (iii) amending, altering or changing the information; and (iv) distributing or transmitting it to any other person or entity, in each case whether in whole or in part and in whatever media. The information contained within this media is for guidance only. Whilst GRASS Cliftonville CIC uses its reasonable endeavours to provide accurate information it gives no warranty or guarantee of such and hereby expressly excludes all express and implied warranties and all liability in respect thereof. Furthermore, GRASS Cliftonville CIC accepts no responsibility for the accuracy of any information provided by third parties.

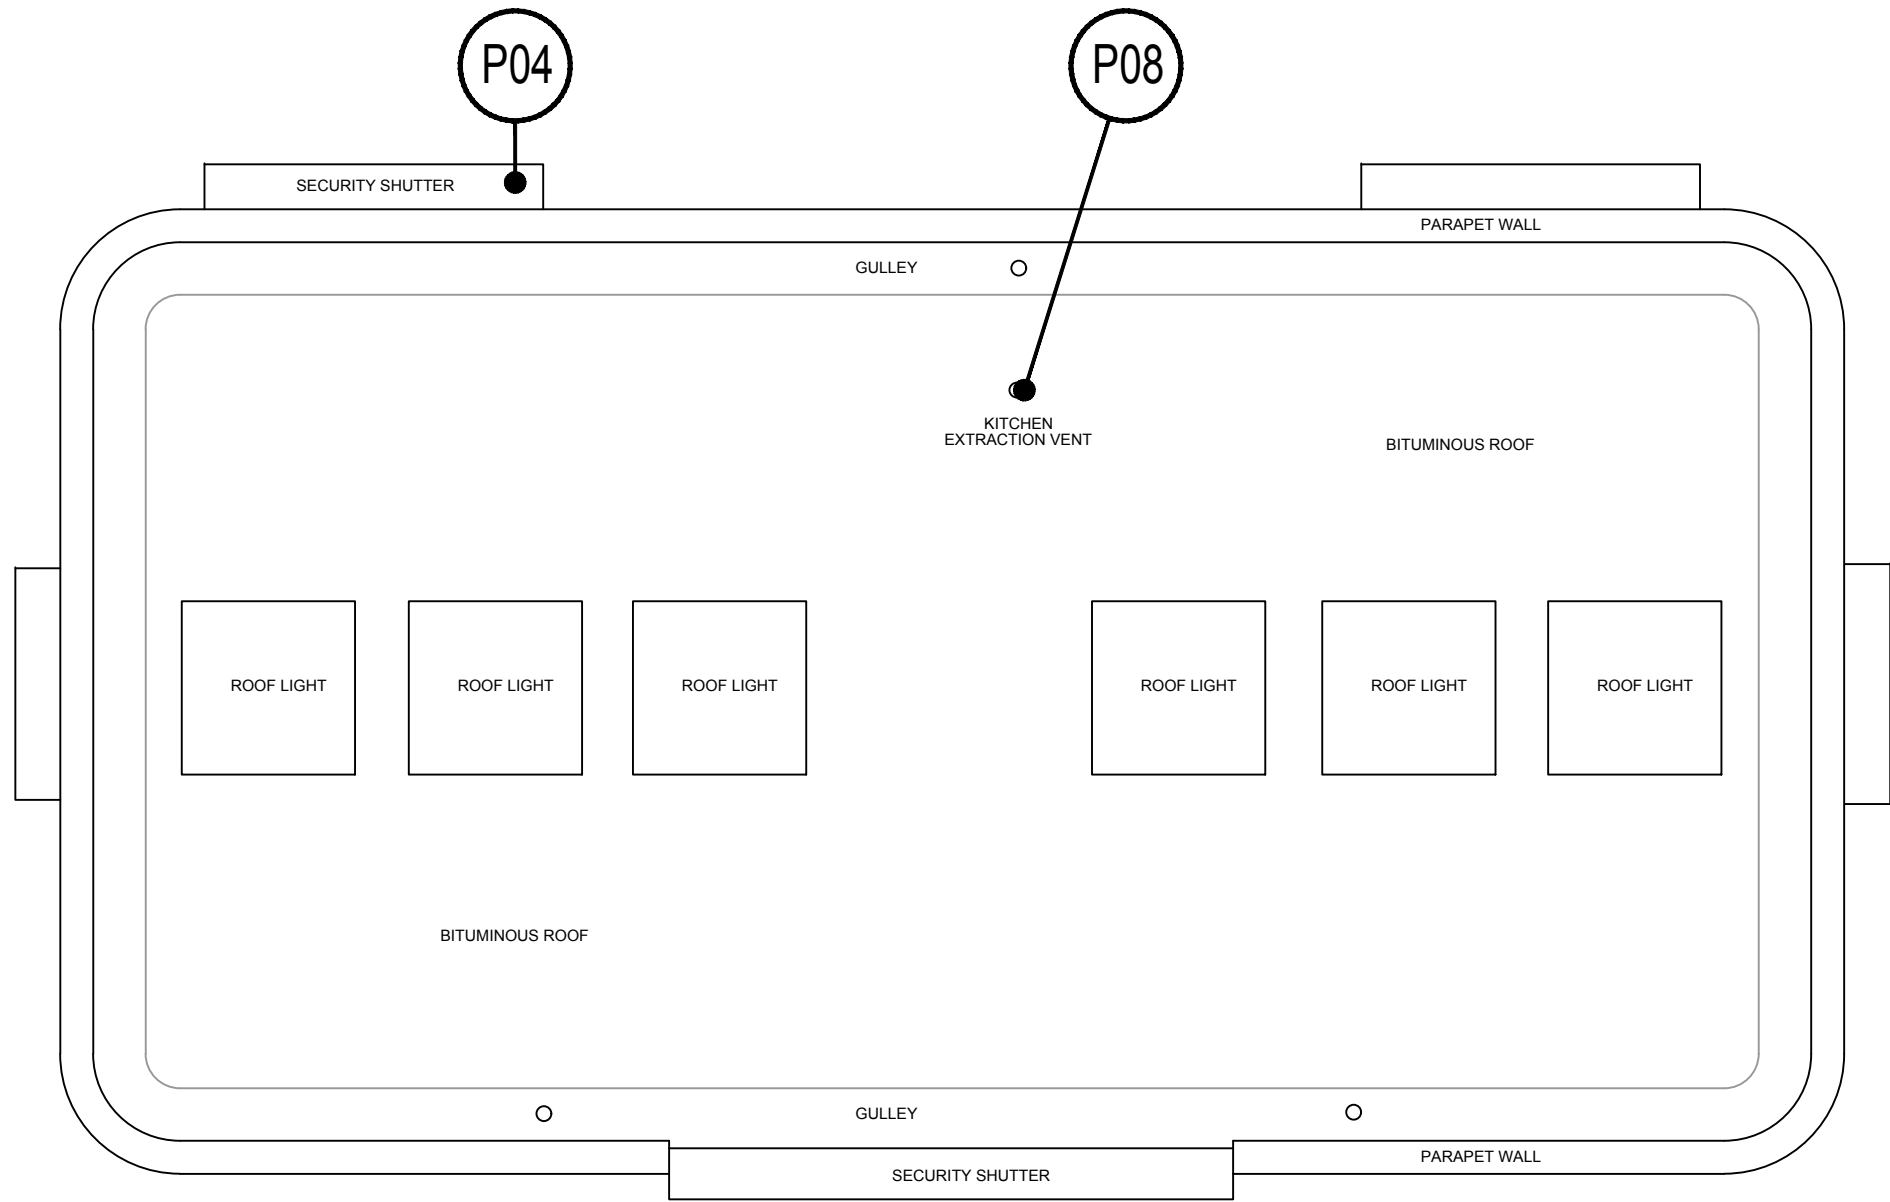

01 PLAN
 P_004 SCALE 1:100 @ A3



KEY: GENERAL ARRANGEMENT

- Section drawing number.
- Enlarged plan drawing number
- Fixture and finishes reference, for details refer to 2026_S_002 - FIXTURES AND FINISHES SCHEDULE


Notes:

ISSUED FOR PLANNING APPLICATION
 05.12.23
 SPB
 SMD

CONSTRUCTION

Dwg.	2026_P_004	
Project	THE OVAL BANDSTAND & LAWNS MARGATE CT9 2HL	
Client	GRASS CLIFTONVILLE CIC	
Title	THE OVAL PAVILION ROOF PLAN PROPOSED	
Start Date	Drawn By	Revision
25.04.22	SPB	/
Scale	Checked by	
1:100@A3	SMD	

© GRASS Cliftonville CIC, 2023. All rights reserved.
 The information contained within this media is and shall at all times remain the property of GRASS Cliftonville CIC. It is provided to you only for those purposes which are specified by GRASS Cliftonville CIC on or before the time of disclosure and for no other purposes whatsoever. Unless GRASS Cliftonville CIC specifically agrees otherwise in writing, you are EXPRESSLY PROHIBITED from (i) using the information for purposes other than those agreed in advance by GRASS Cliftonville CIC, (ii) copying, photocopying or otherwise reproducing this information; (iii) amending, altering or changing the information; and (iv) distributing or transmitting it to any other person or entity, in each case whether in whole or in part and in whatever media. The information contained within this media is for guidance only. Whilst GRASS Cliftonville CIC uses its reasonable endeavours to provide accurate information it gives no warranty or guarantee of such and hereby expressly excludes all express and implied warranties and all liability in respect thereof. Furthermore, GRASS Cliftonville CIC accepts no responsibility for the accuracy of any information provided by third parties.

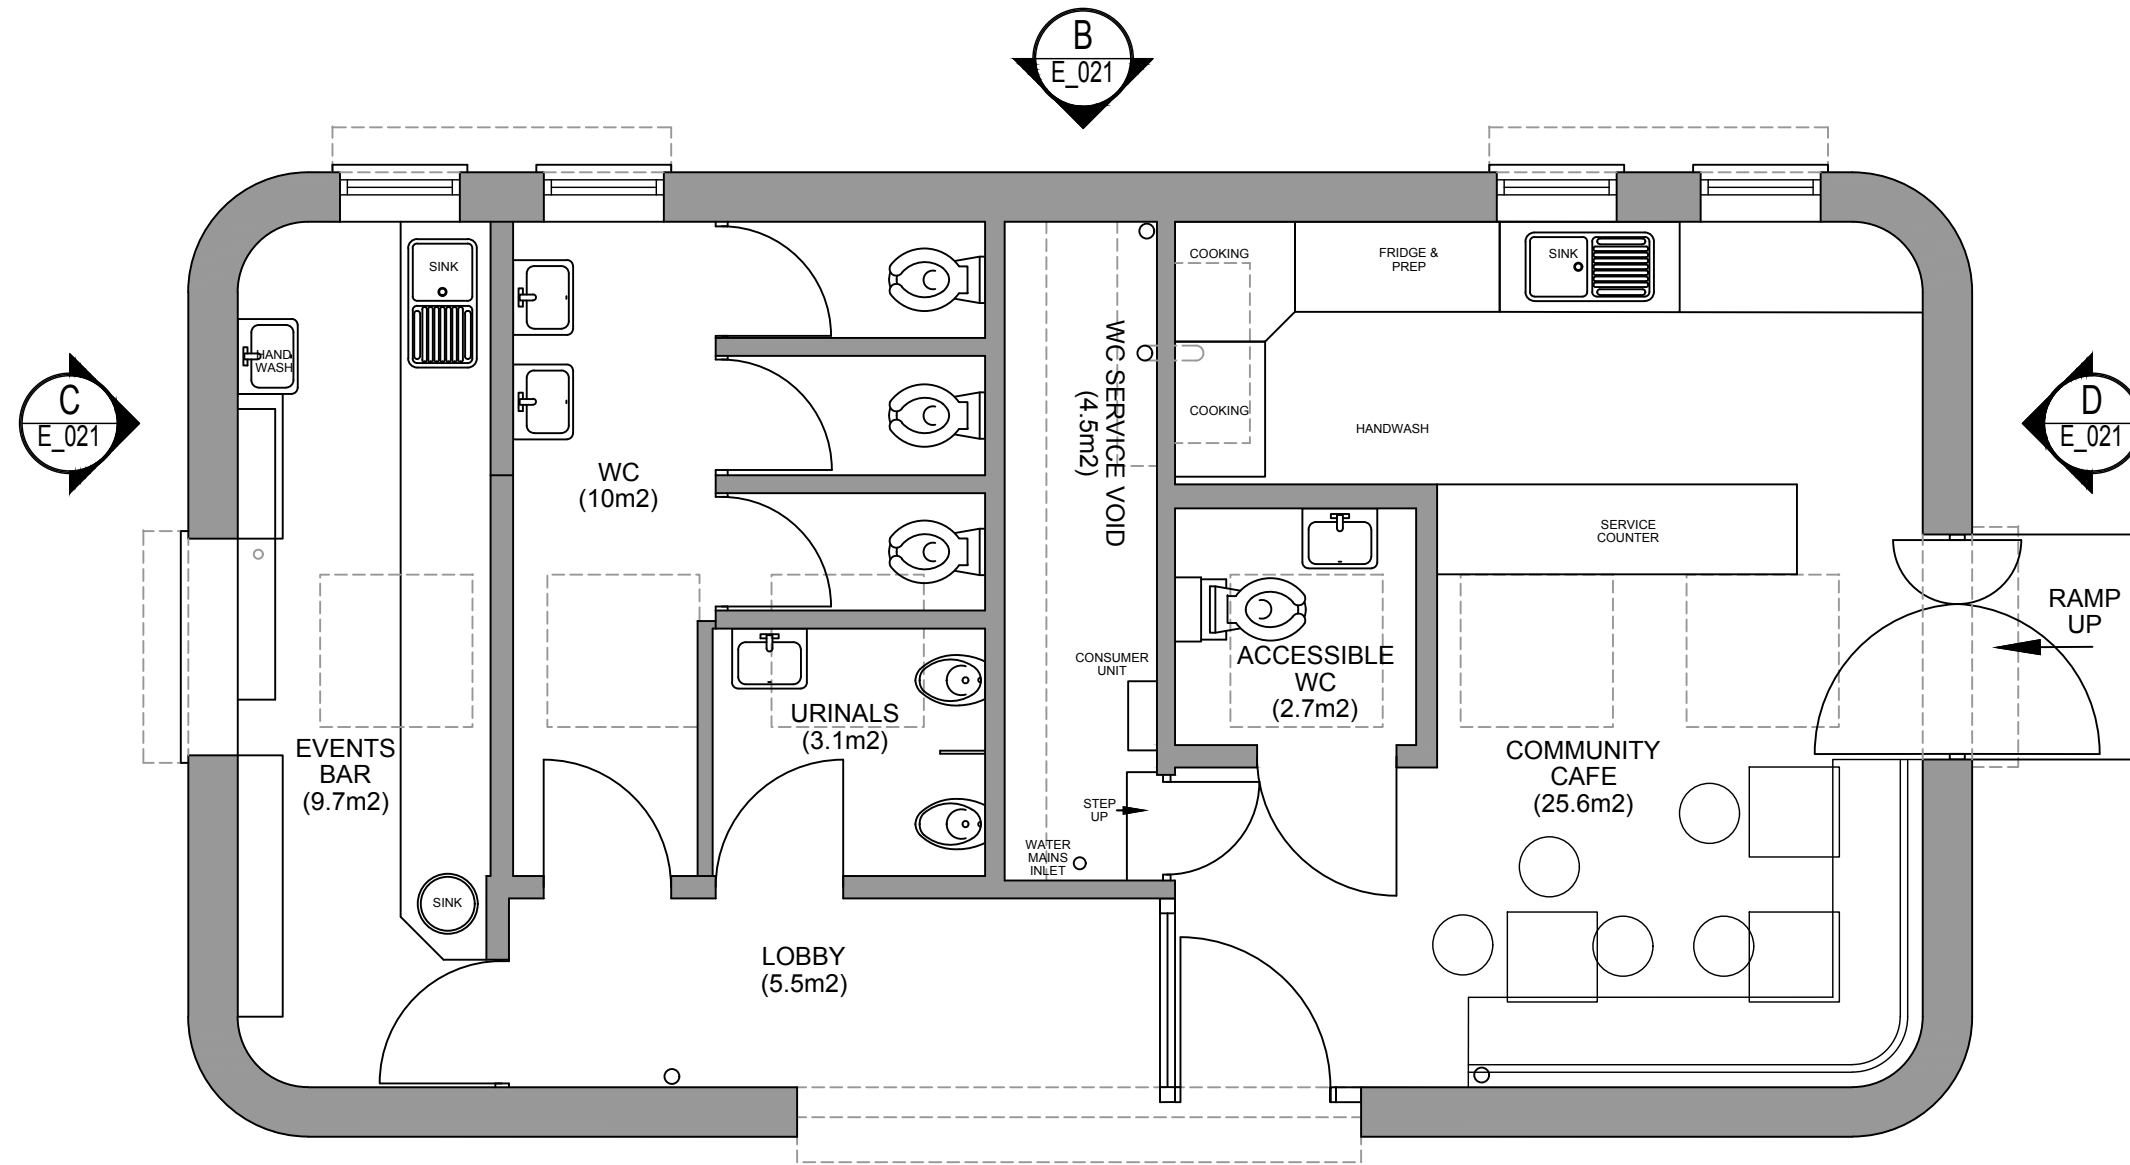

01 PLAN
 P_006 SCALE 1:100 @ A3



KEY: GENERAL ARRANGEMENT

- Section drawing number.
- Enlarged plan drawing number
- Fixture and finishes reference, for details refer to 2026_S_002 - FIXTURES AND FINISHES SCHEDULE

Notes:


ISSUED FOR PLANNING APPLICATION
 05.12.23 SPB SMD

CONSTRUCTION


Dwg.	2026_P_006	
Project	THE OVAL BANDSTAND & LAWNS MARGATE CT9 2HL	
Client	GRASS CLIFTONVILLE CIC	
Title	THE OVAL PAVILION GENERAL ARRANGEMENT PROPOSED	
Start Date	Drawn By	Revision
25.04.22	SPB	/
Scale	Checked by	
1:100@A3	SMD	

© GRASS Cliftonville CIC, 2022. All rights reserved.
 The information contained within this media is and shall at all times remain the property of GRASS Cliftonville CIC. It is provided to you only for those purposes which are specified by GRASS Cliftonville CIC on or before the time of disclosure and for no other purposes whatsoever. Unless GRASS Cliftonville CIC specifically agrees otherwise in writing, you are EXPRESSLY PROHIBITED from (i) using the information for purposes other than those agreed in advance by GRASS Cliftonville CIC, (ii) copying, photocopying or otherwise reproducing this information; (iii) amending, altering or changing the information; and (iv) distributing or transmitting it to any other person or entity, in each case whether in whole or in part and in whatever media. The information contained within this media is for guidance only. Whilst GRASS Cliftonville CIC uses its reasonable endeavours to provide accurate information it gives no warranty or guarantee of such and hereby expressly excludes all express and implied warranties and all liability in respect thereof. Furthermore, GRASS Cliftonville CIC accepts no responsibility for the accuracy of any information provided by third parties.


Notes:

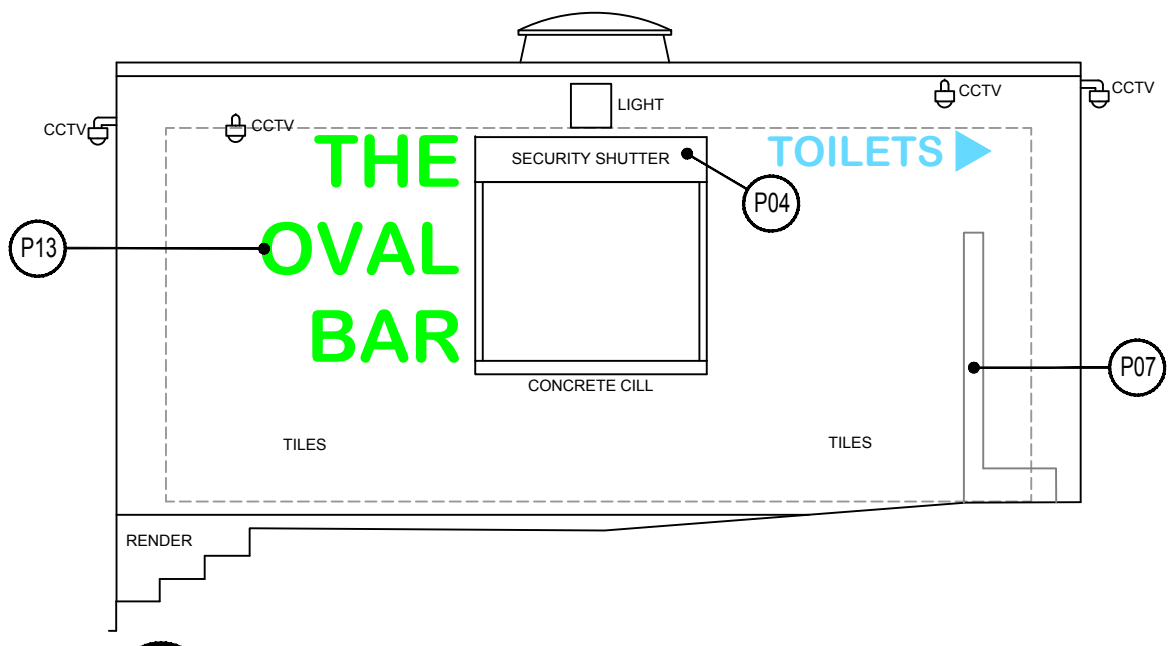


C ELEVATION C
 E_021 SCALE 1:50 @ A3

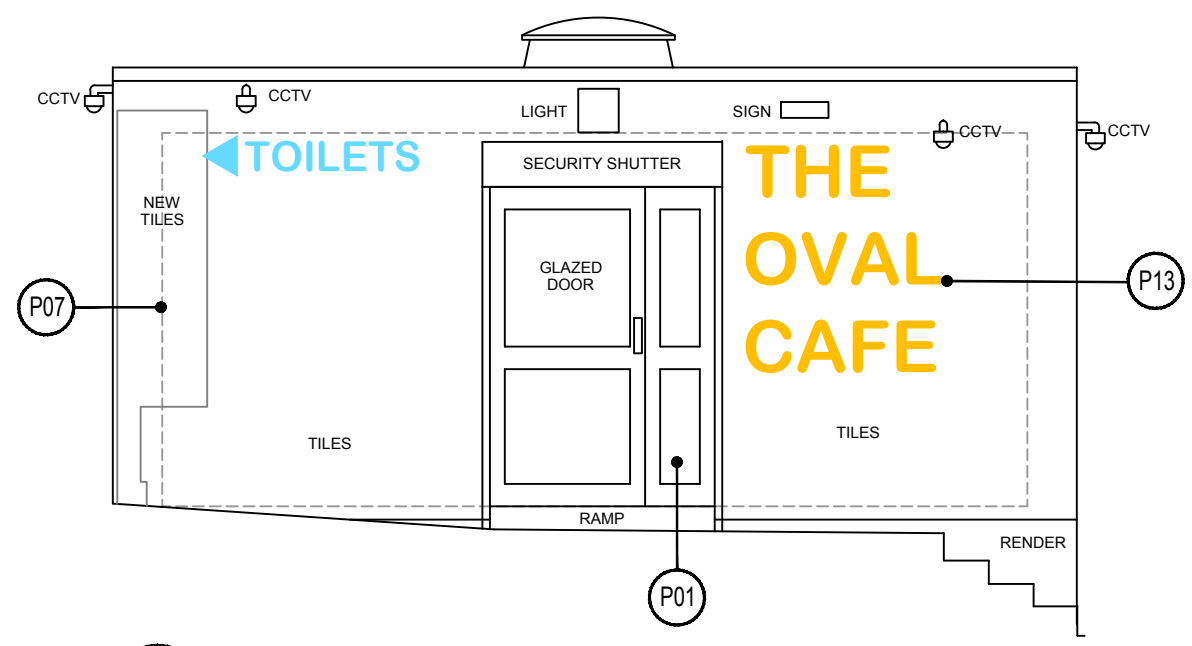

D ELEVATION D
 E_021 SCALE 1:50 @ A3

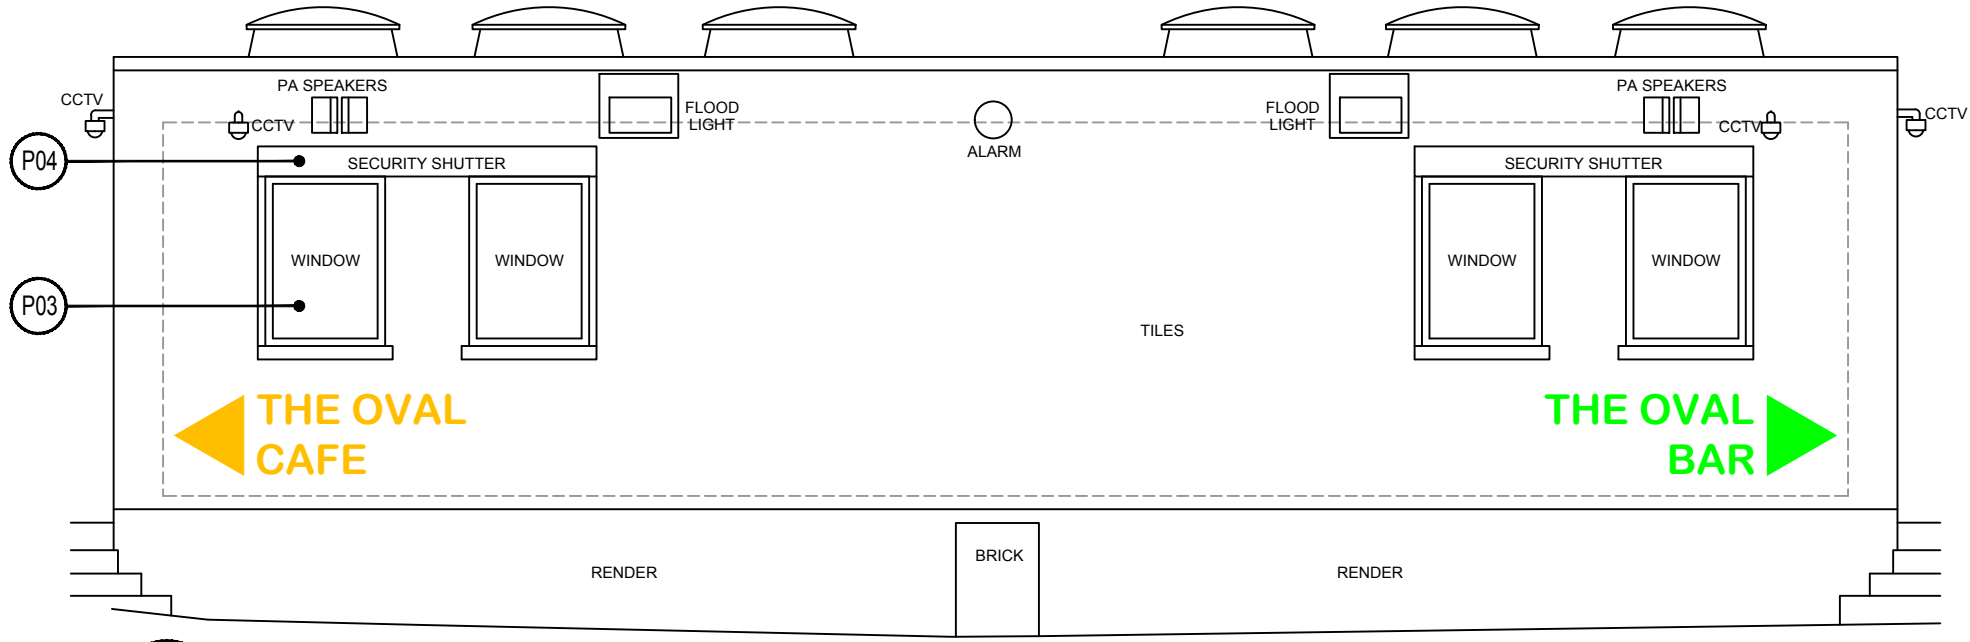

B ELEVATION B
 E_021 SCALE 1:50 @ A3

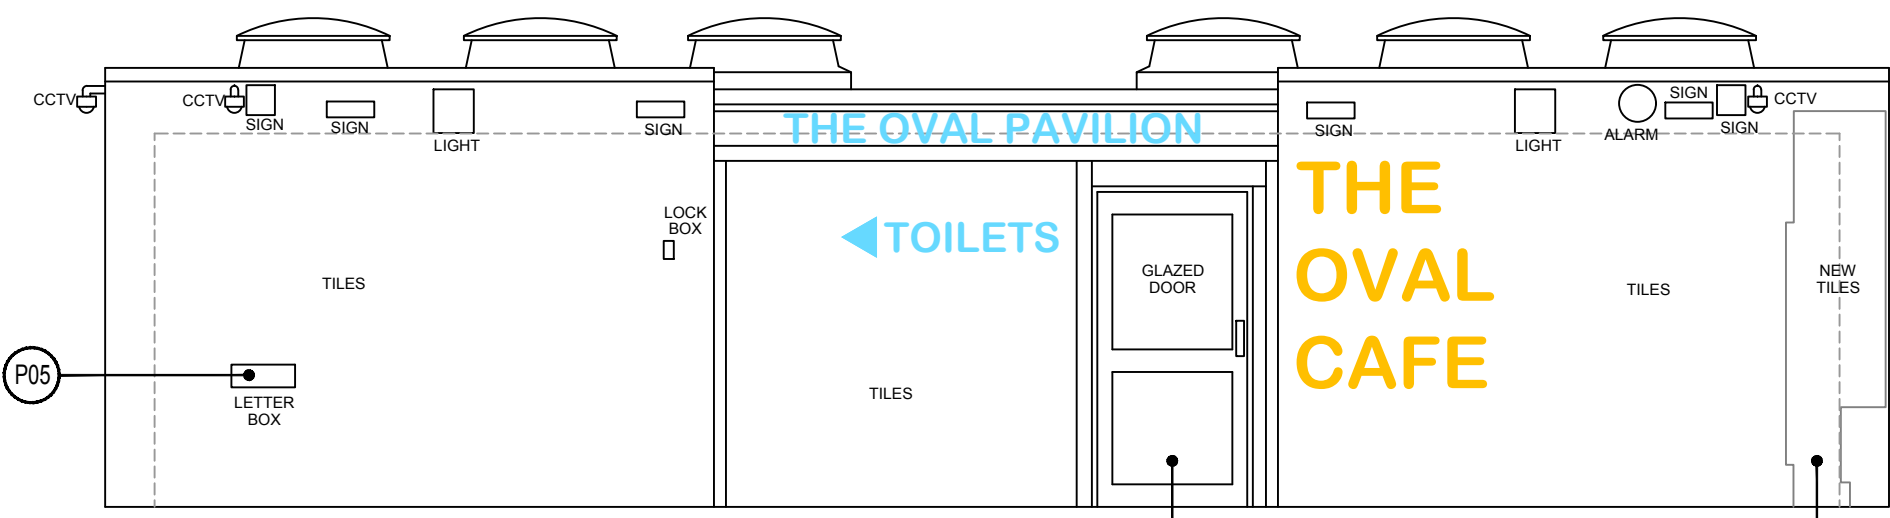

A ELEVATION A
 E_021 SCALE 1:50 @ A3

ISSUED FOR PLANNING APPLICATION
 05.12.22
 SPB
 SMD


CONSTRUCTION

Dwg.	2026_E_021	
Project	THE OVAL BANDSTAND & LAWNS MARGATE CT9 2HL	
Client	GRASS CLIFTONVILLE CIC	
Title	THE OVAL PAVILION EXTERNAL ELEVATIONS PROPOSED	
Start Date	Drawn By	Revision
25.04.22	SPB	/
Scale	Checked by	
1:100@A3	SMD	


All dimensions to be checked on site and used in preference to those given or scaled from this drawing, and must be brought to the attention of the surveyor. Copyright of this drawing remains with the designers.

© GRASS Cliftonville CIC, 2022. All rights reserved.
 The information contained within this media is and shall at all times remain the property of GRASS Cliftonville CIC. It is provided to you only for those purposes which are specified by GRASS Cliftonville CIC on or before the time of disclosure and for no other purposes whatsoever. Unless GRASS Cliftonville CIC specifically agrees otherwise in writing, you are EXPRESSLY PROHIBITED from (i) using the information for purposes other than those agreed in advance by GRASS Cliftonville CIC, (ii) copying, photocopying or otherwise reproducing this information; (iii) amending, altering or changing the information; and (iv) distributing or transmitting it to any other person or entity, in each case whether in whole or in part and in whatever media. The information contained within this media is for guidance only. Whilst GRASS Cliftonville CIC uses its reasonable endeavours to provide accurate information it gives no warranty or guarantee of such and hereby expressly excludes all express and implied warranties and all liability in respect thereof. Furthermore, GRASS Cliftonville CIC accepts no responsibility for the accuracy of any information provided by third parties.

Notes:

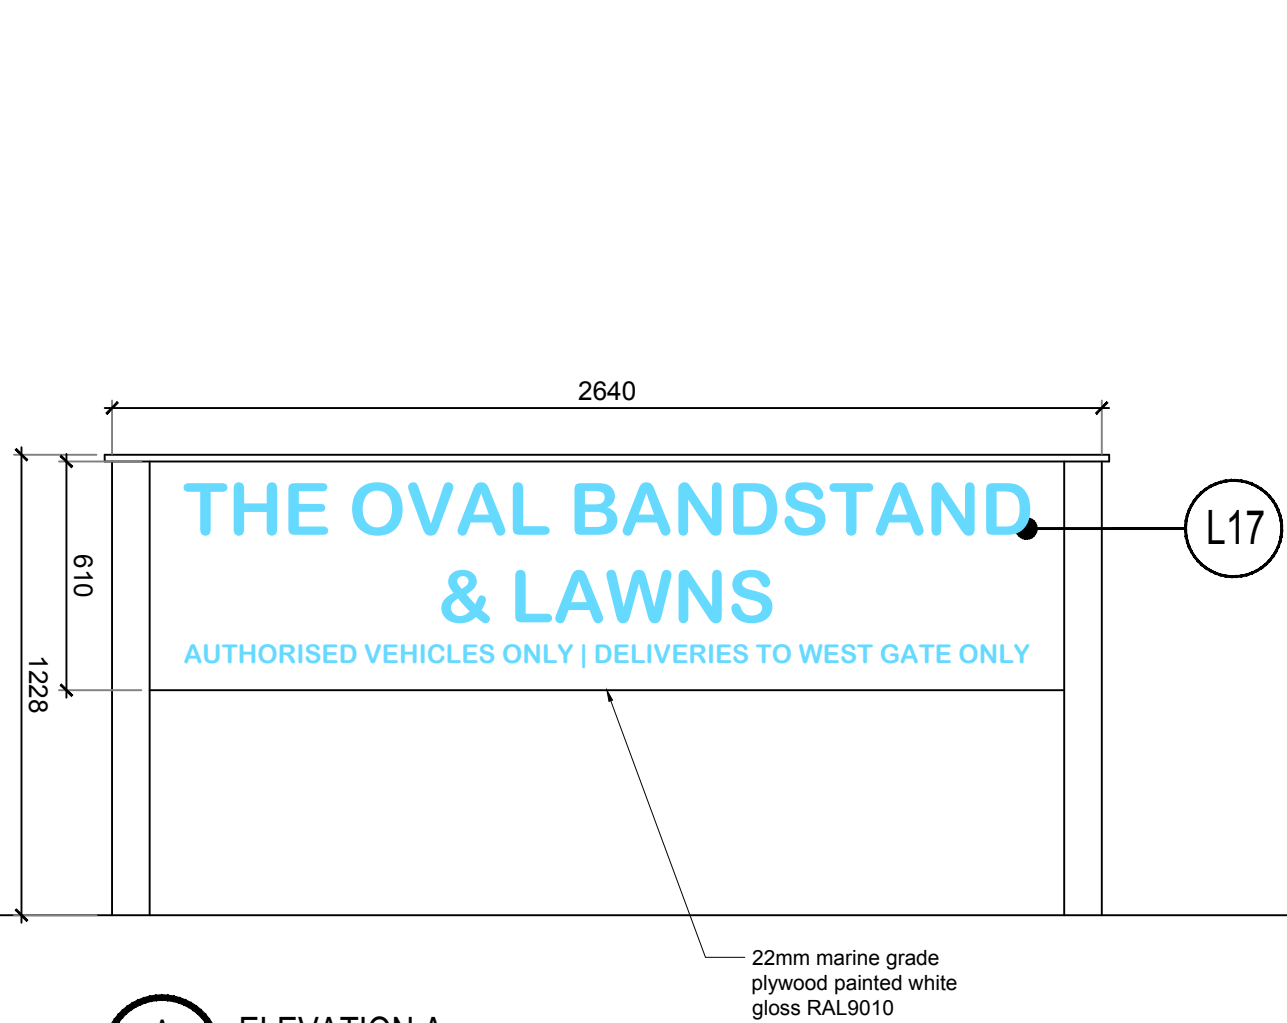


A ELEVATION A
 E_010 SCALE 1:20 @ A3

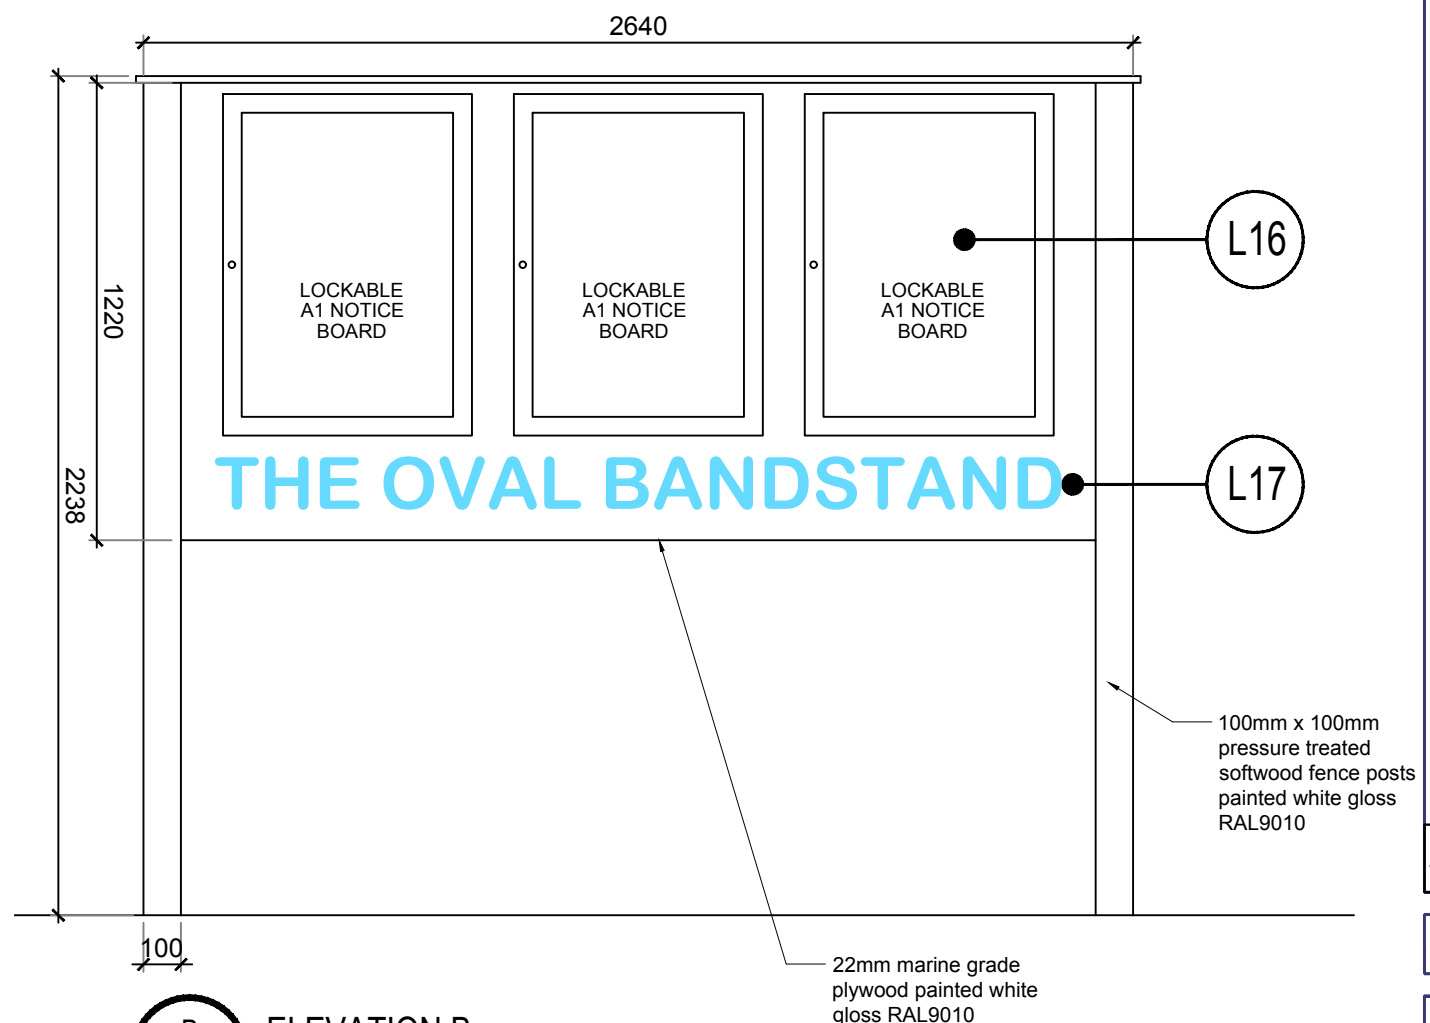


B ELEVATION B
 E_010 SCALE 1:20 @ A3

01 PLAN
 E_010 SCALE 1:20 @ A3

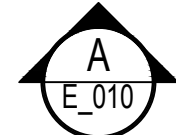

02 PLAN
 E_010 SCALE 1:20 @ A3

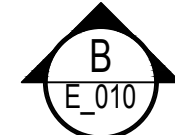


ISSUED FOR PLANNING APPLICATION
 05.12.23 SPB SMD

CONSTRUCTION


Dwg.	2026_E_010	
Project	THE OVAL BANDSTAND & LAWNS MARGATE CT9 2HL	
Client	GRASS CLIFTONVILLE CIC	
Title	THE OVAL LAWNS SIGNAGE ELEVATIONS PROPOSED	
Start Date	Drawn By	Revision
25.04.22	SPB	/
Scale	Checked by	
1:20@A3	SMD	

© GRASS Cliftonville CIC, 2022. All rights reserved.
 The information contained within this media is and shall at all times remain the property of GRASS Cliftonville CIC. It is provided to you only for those purposes which are specified by GRASS Cliftonville CIC on or before the time of disclosure and for no other purposes whatsoever. Unless GRASS Cliftonville CIC specifically agrees otherwise in writing, you are EXPRESSLY PROHIBITED from (i) using the information for purposes other than those agreed in advance by GRASS Cliftonville CIC, (ii) copying, photocopying or otherwise reproducing this information; (iii) amending, altering or changing the information; and (iv) distributing or transmitting it to any other person or entity, in each case whether in whole or in part and in whatever media. The information contained within this media is for guidance only. Whilst GRASS Cliftonville CIC uses its reasonable endeavours to provide accurate information it gives no warranty or guarantee of such and hereby expressly excludes all express and implied warranties and all liability in respect thereof. Furthermore, GRASS Cliftonville CIC accepts no responsibility for the accuracy of any information provided by third parties.


Notes:

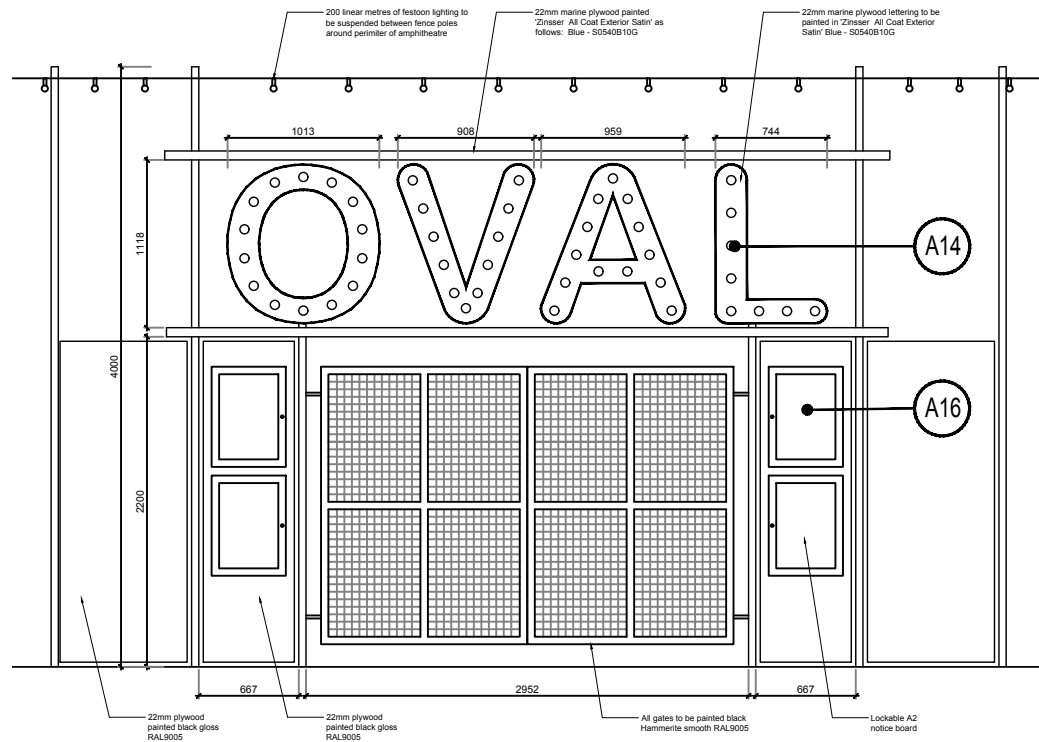


A
 ELEVATION A
 E_001 SCALE 1:20 @ A3

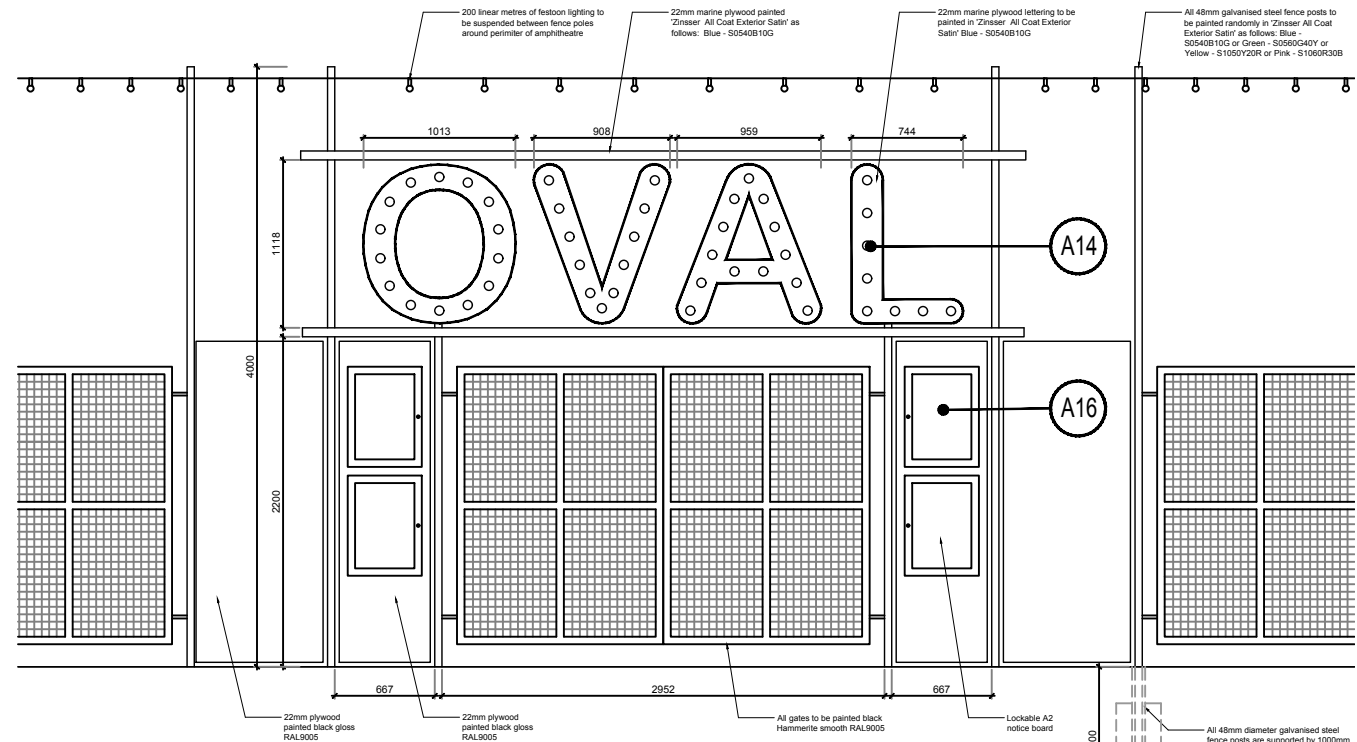

B
 ELEVATION B
 E_001 SCALE 1:20 @ A3

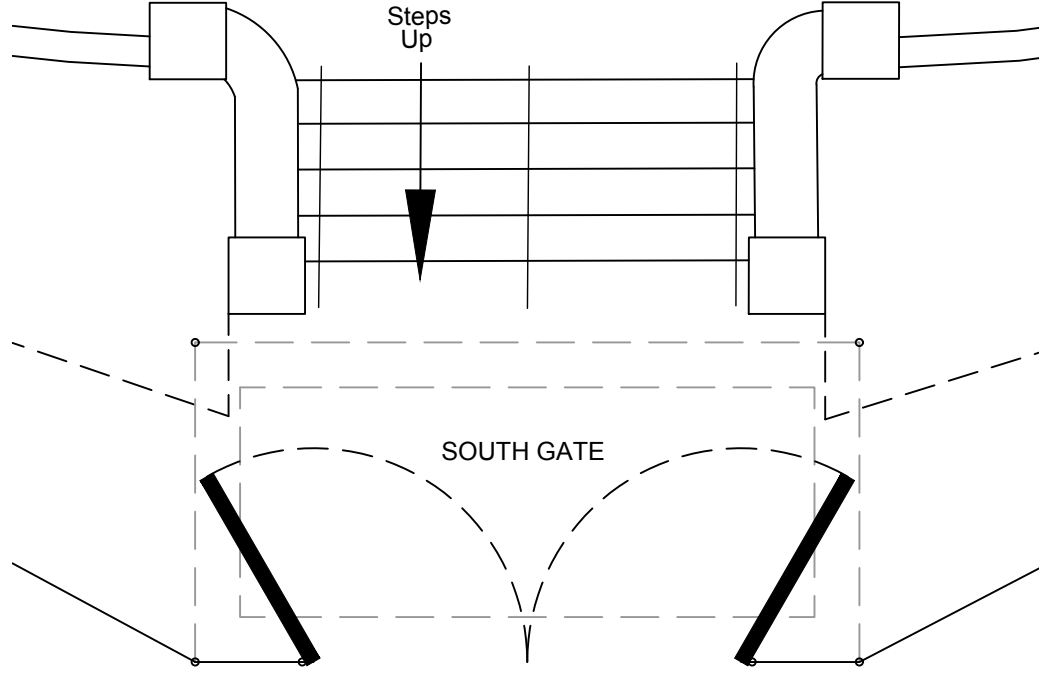

01
 PLAN
 E_001 SCALE 1:20 @ A3

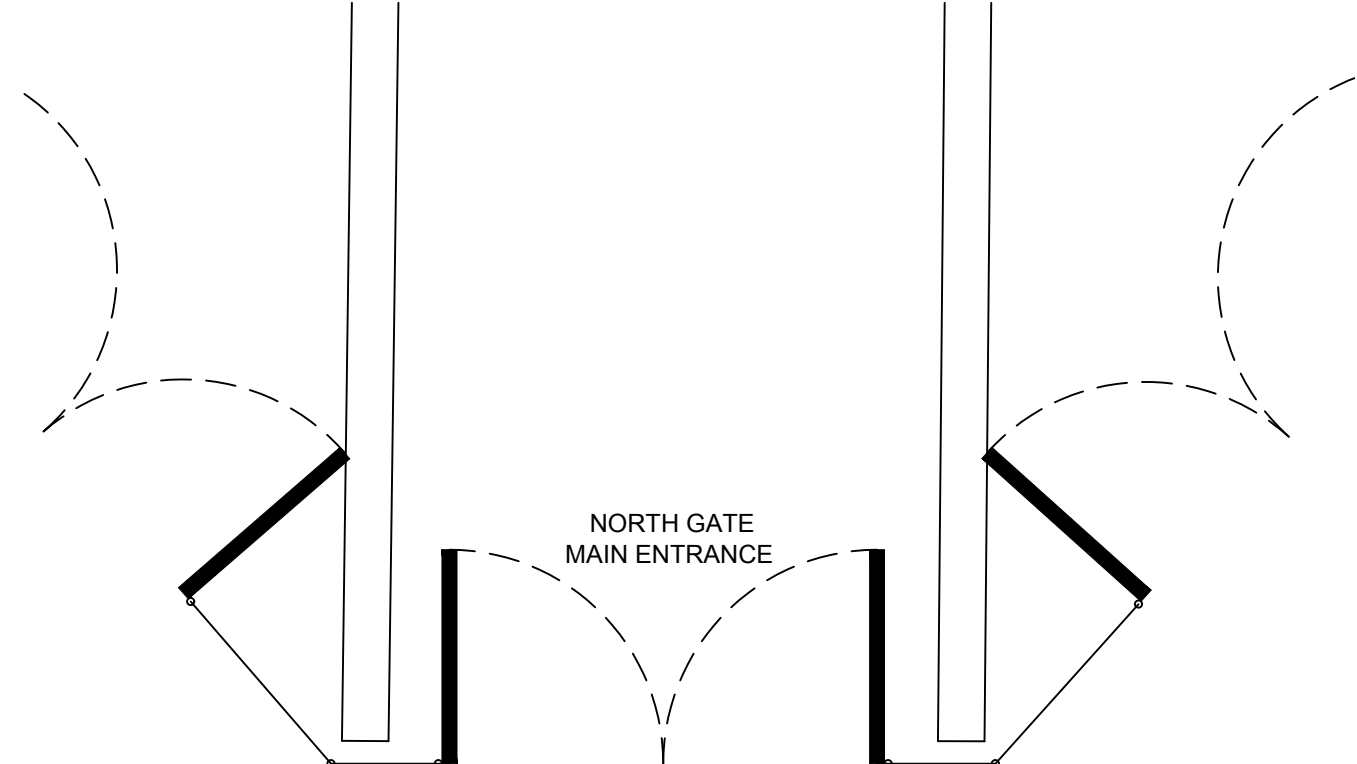




02
 PLAN
 E_001 SCALE 1:20 @ A3


ISSUED FOR PLANNING APPLICATION
 05.12.22
 SPB
 SMD


CONSTRUCTION



Dwg.	2026_E_001	
Project	THE OVAL BANDSTAND & LAWNS MARGATE CT9 2HL	
Client	GRASS CLIFTONVILLE CIC	
Title	THE OVAL AMPHITHEATRE FENCE ELEVATIONS PROPOSED	
Start Date	Drawn By	Revision
25.04.22	SPB	/
Scale	Checked by	
1:50@A3	SMD	

KEY: GENERAL ARRANGEMENT

   Section drawing number.
 Enlarged plan drawing number
 Fixture and finishes reference, for details refer to 2026_S_002 - FIXTURES AND FINISHES SCHEDULE

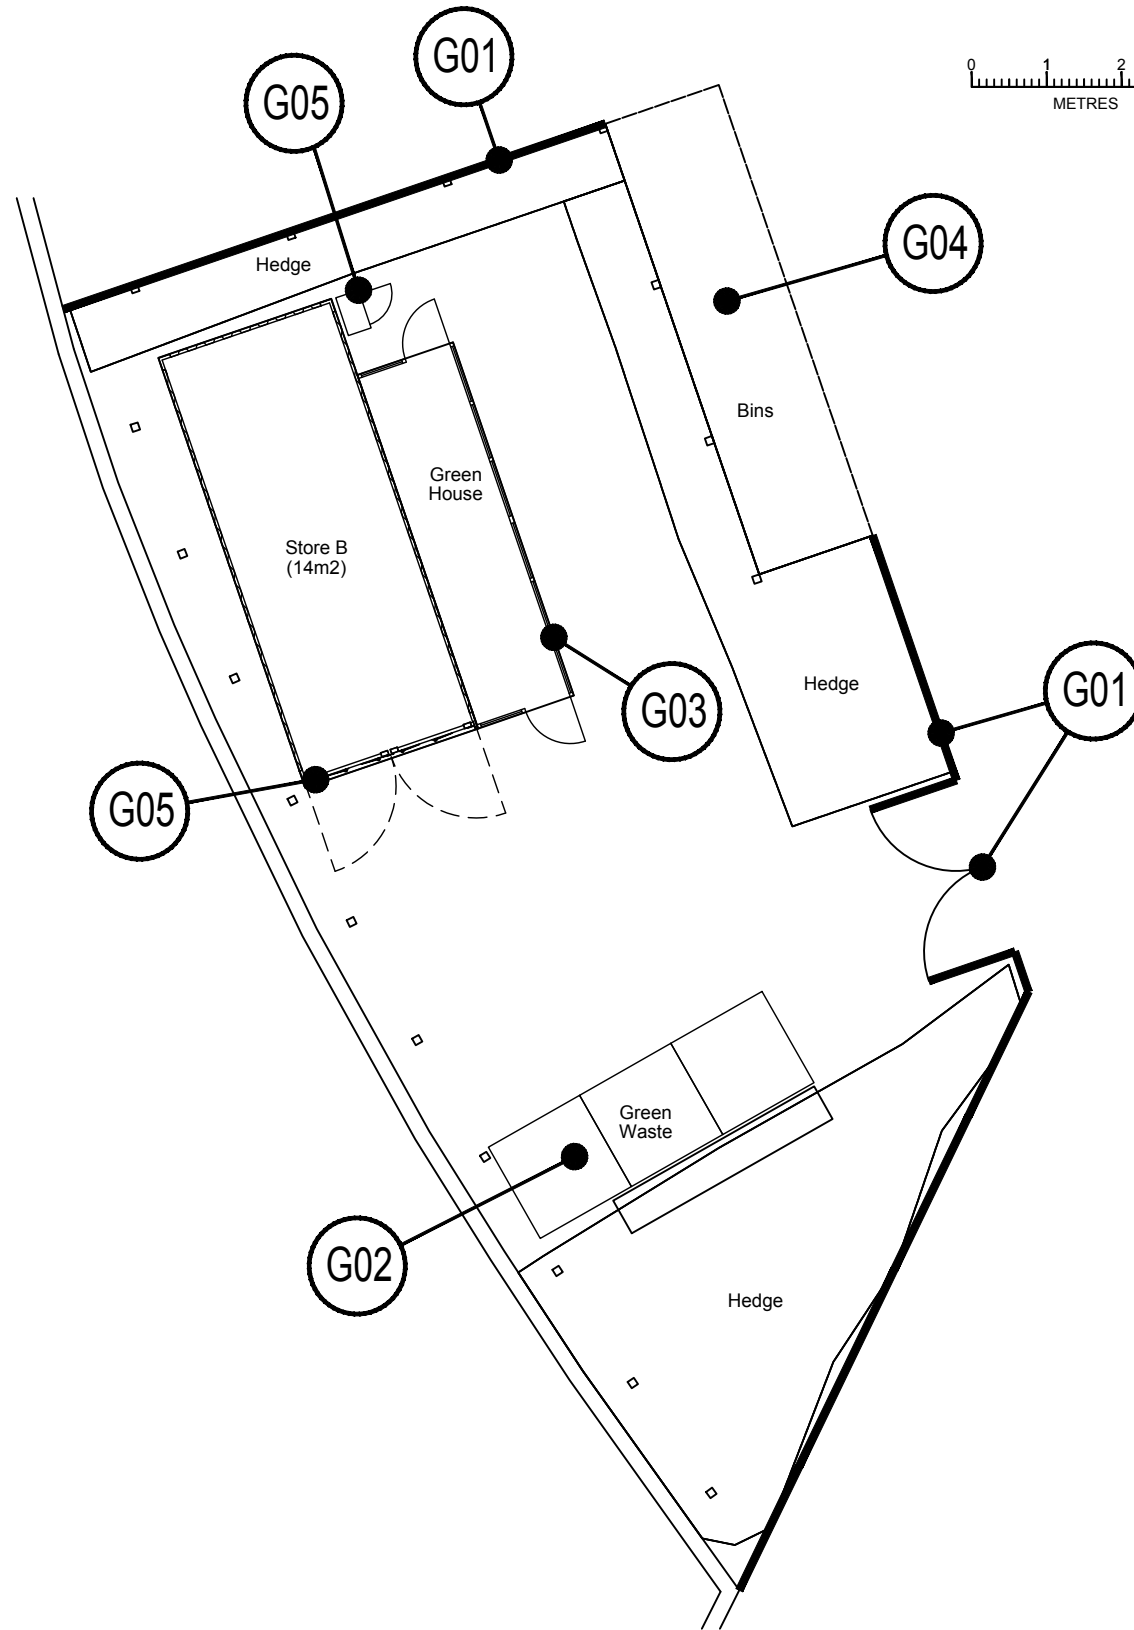

 **01** PLAN
 P_302 1:100@A3

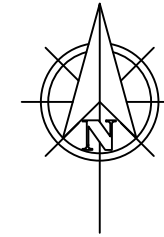 

© GRASS Cliftonville CIC, 2023. All rights reserved.
 The information contained within this media is and shall at all times remain the property of GRASS Cliftonville CIC. It is provided to you only for those purposes which are specified by GRASS Cliftonville CIC on or before the time of disclosure and for no other purposes whatsoever. Unless GRASS Cliftonville CIC specifically agrees otherwise in writing, you are EXPRESSLY PROHIBITED from (i) using the information for purposes other than those agreed in advance by GRASS Cliftonville CIC, (ii) copying, photocopying or otherwise reproducing this information; (iii) amending, altering or changing the information; and (iv) distributing or transmitting it to any other person or entity, in each case whether in whole or in part and in whatever media. The information contained within this media is for guidance only. Whilst GRASS Cliftonville CIC uses its reasonable endeavours to provide accurate information it gives no warranty or guarantee of such and hereby expressly excludes all express and implied warranties and all liability in respect thereof. Furthermore, GRASS Cliftonville CIC accepts no responsibility for the accuracy of any information provided by third parties.




Notes:




ISSUED FOR PLANNING APPLICATION
 05.12.23 SPB SMD

CONSTRUCTION

Dwg.	2026_P_302	
Project	THE OVAL BANDSTAND & LAWNS MARGATE CT9 2HL	
Client	GRASS CLIFTONVILLE CIC	
Title	GARDEN MAINTENANCE AREA GENERAL ARRANGEMENT PROPOSED	
Start Date	Drawn By	Revision
25.04.22	SPB	/
Scale	Checked by	
1:100@A3	SMD	

KEY: GENERAL ARRANGEMENT

   Section drawing number.
 Enlarged plan drawing number
 Fixture and finishes reference, for details refer to 2026_S_002 - FIXTURES AND FINISHES SCHEDULE

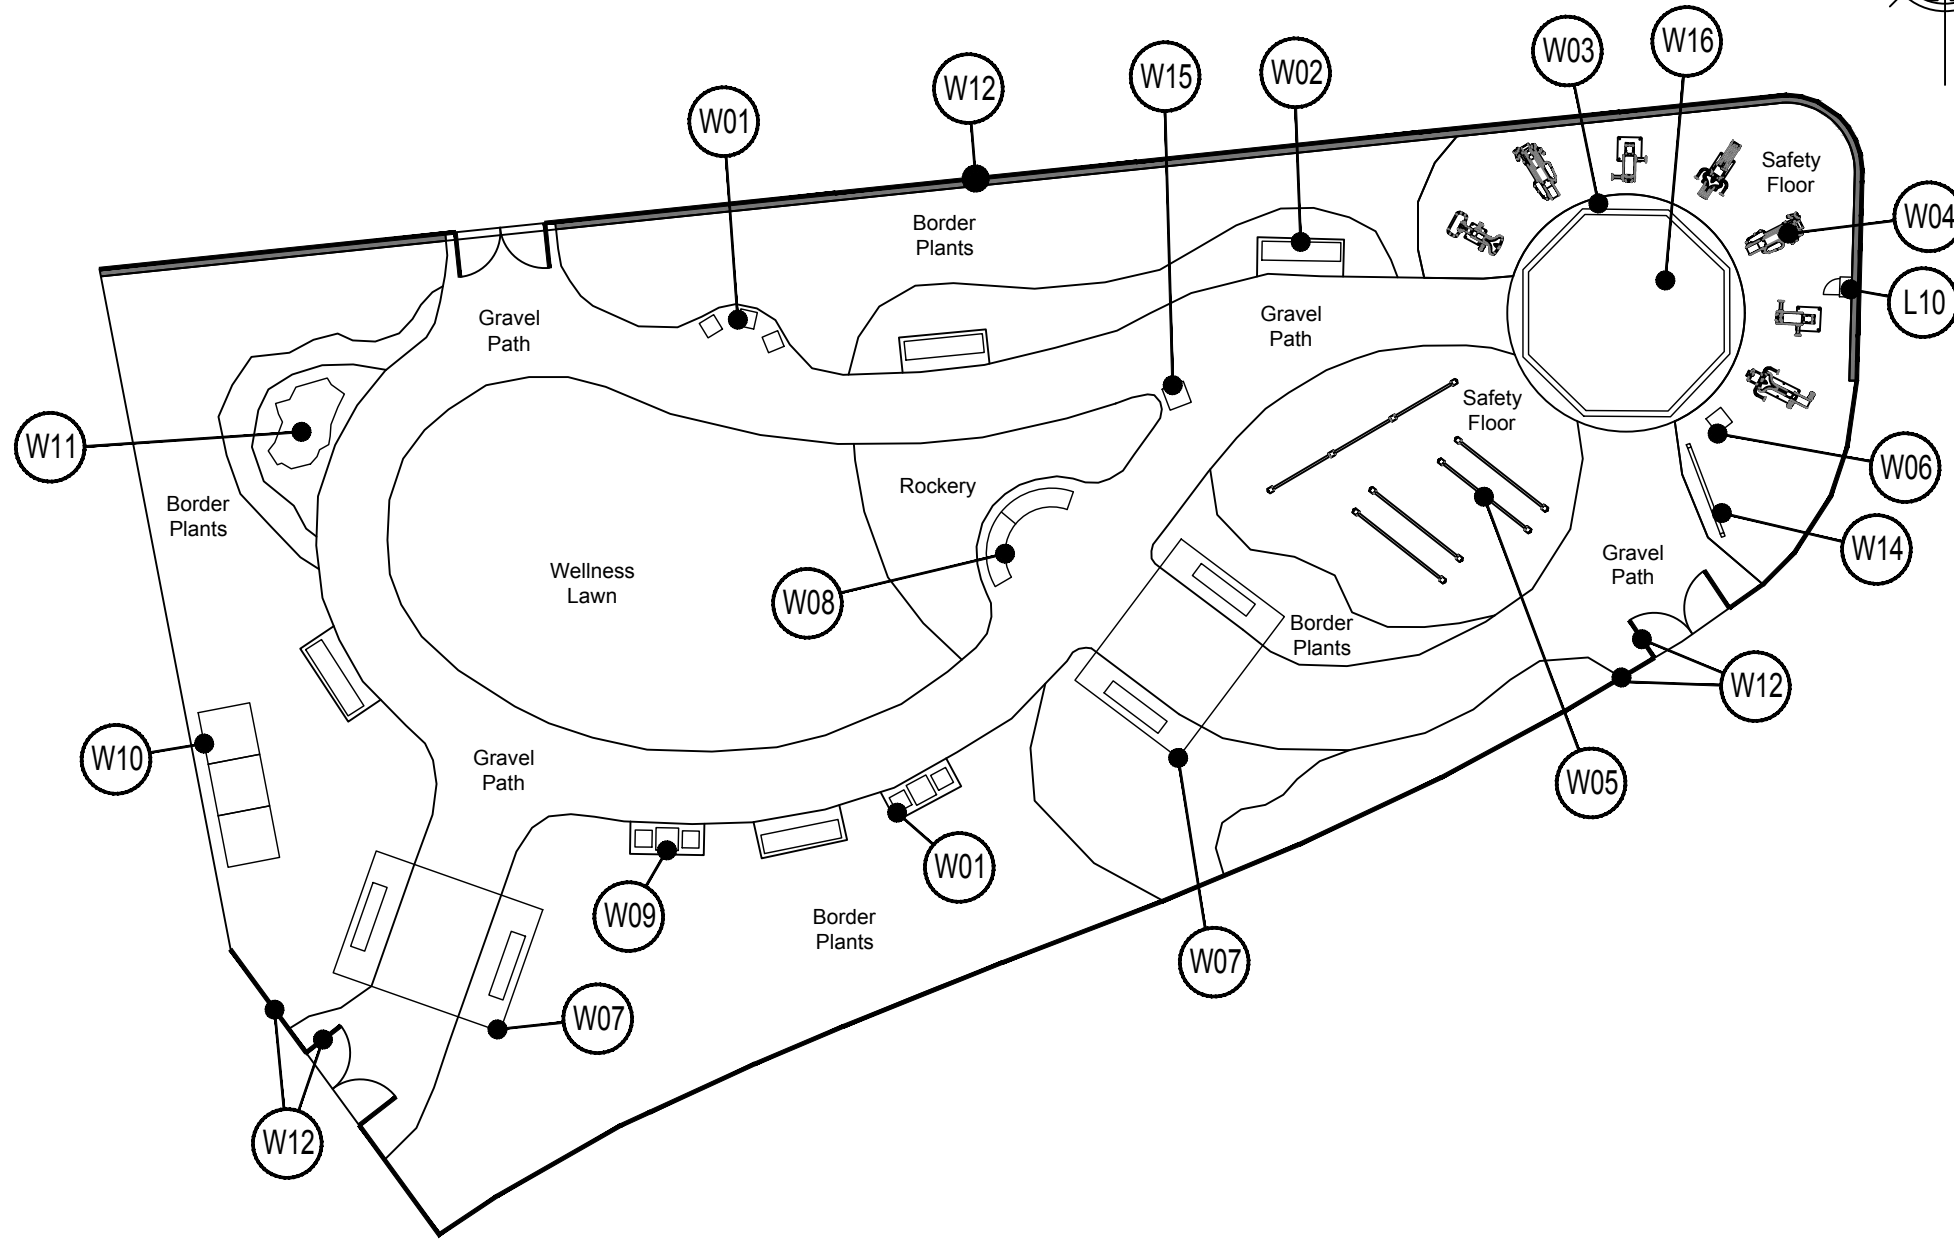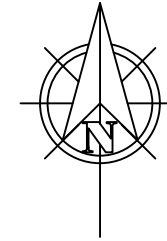 

01 PLAN
P_402 1:200@A3

© GRASS Cliftonville CIC, 2023. All rights reserved.
 The information contained within this media is and shall at all times remain the property of GRASS Cliftonville CIC. It is provided to you only for those purposes which are specified by GRASS Cliftonville CIC on or before the time of disclosure and for no other purposes whatsoever. Unless GRASS Cliftonville CIC specifically agrees otherwise in writing, you are EXPRESSLY PROHIBITED from (i) using the information for purposes other than those agreed in advance by GRASS Cliftonville CIC, (ii) copying, photocopying or otherwise reproducing this information; (iii) amending, altering or changing the information; and (iv) distributing or transmitting it to any other person or entity, in each case whether in whole or in part and in whatever media. The information contained within this media is for guidance only. Whilst GRASS Cliftonville CIC uses its reasonable endeavours to provide accurate information it gives no warranty or guarantee of such and hereby expressly excludes all express and implied warranties and all liability in respect thereof. Furthermore, GRASS Cliftonville CIC accepts no responsibility for the accuracy of any information provided by third parties.

Notes:

ISSUED FOR PLANNING APPLICATION
 05.12.23
 SPB
 SMD

CONSTRUCTION

Dwg.	2026_P_402	
Project	THE OVAL BANDSTAND & LAWNS MARGATE CT9 2HL	
Client	GRASS CLIFTONVILLE CIC	
Title	WELLNESS GARDEN GENERAL ARRANGEMENT PROPOSED	
Start Date	Drawn By	Revision
25.04.22	SPB	/
Scale	Checked by	
1:200@A3	SMD	