



DESIGN PROPOSALS
THE OVAL BANDSTAND & LAWNS, MARGATE, CT9 2HL

THE OVAL
BANDSTAND & LAWNS



As Existing Satellite Image

Directional Signage, Planter and Circular Seat



Raised Planters


Notice Board



Timber Bollards



Wildflower Meadow

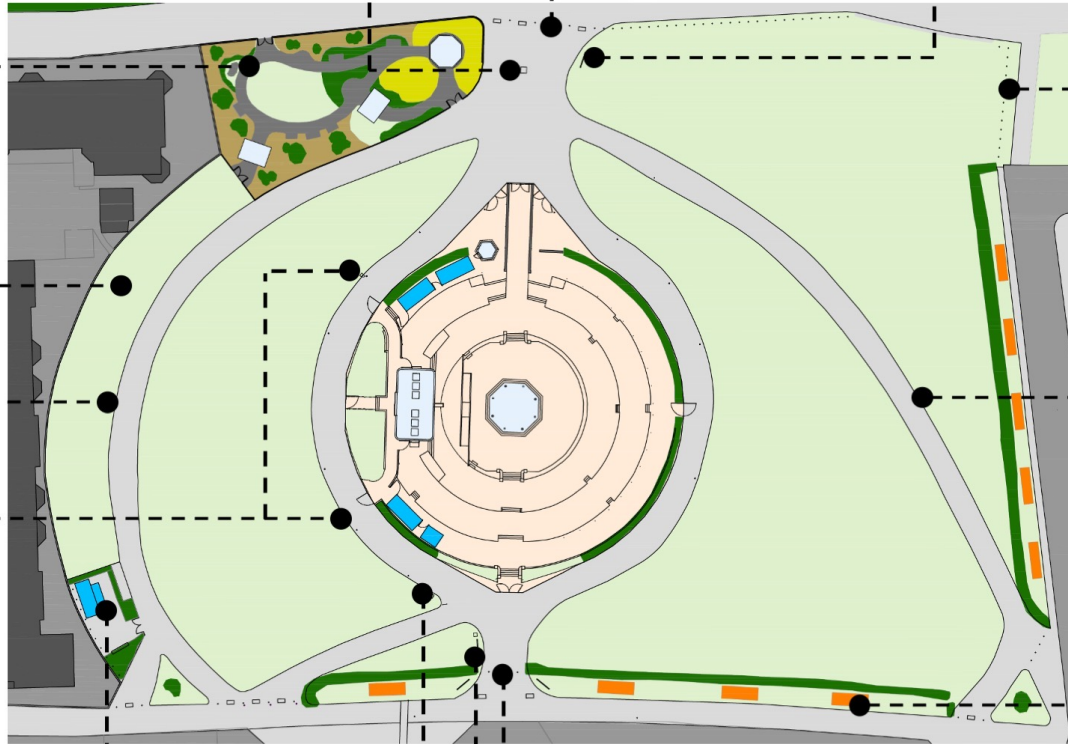

Dog Waste Bin




Electric Meter Box



Dog Waste Bin

Flowerbeds

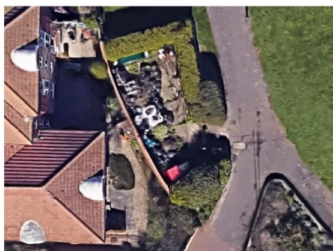

As Existing Satellite Image



Litter Bin



Notice Board

Timber Bollards



Electric Meter Box



Waterproof Sunshade Sail



Demountable Double Gate



Post colours painted randomly in Zinsser AllCoat Exterior Satin as follows:
Blue - S0540B10G
Green - S0560G40Y
Yellow - S1050Y20R
Pink - S1060R30B

DDA Compliant Handrail




Demountable Fence Panel

Demountable Single Gate



Demountable Single Gate

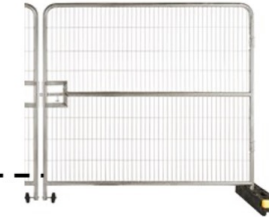

Waterproof Sunshade Sail




Retail Unit Shipping Container



Demountable Double Gate



Demountable Fence Panel

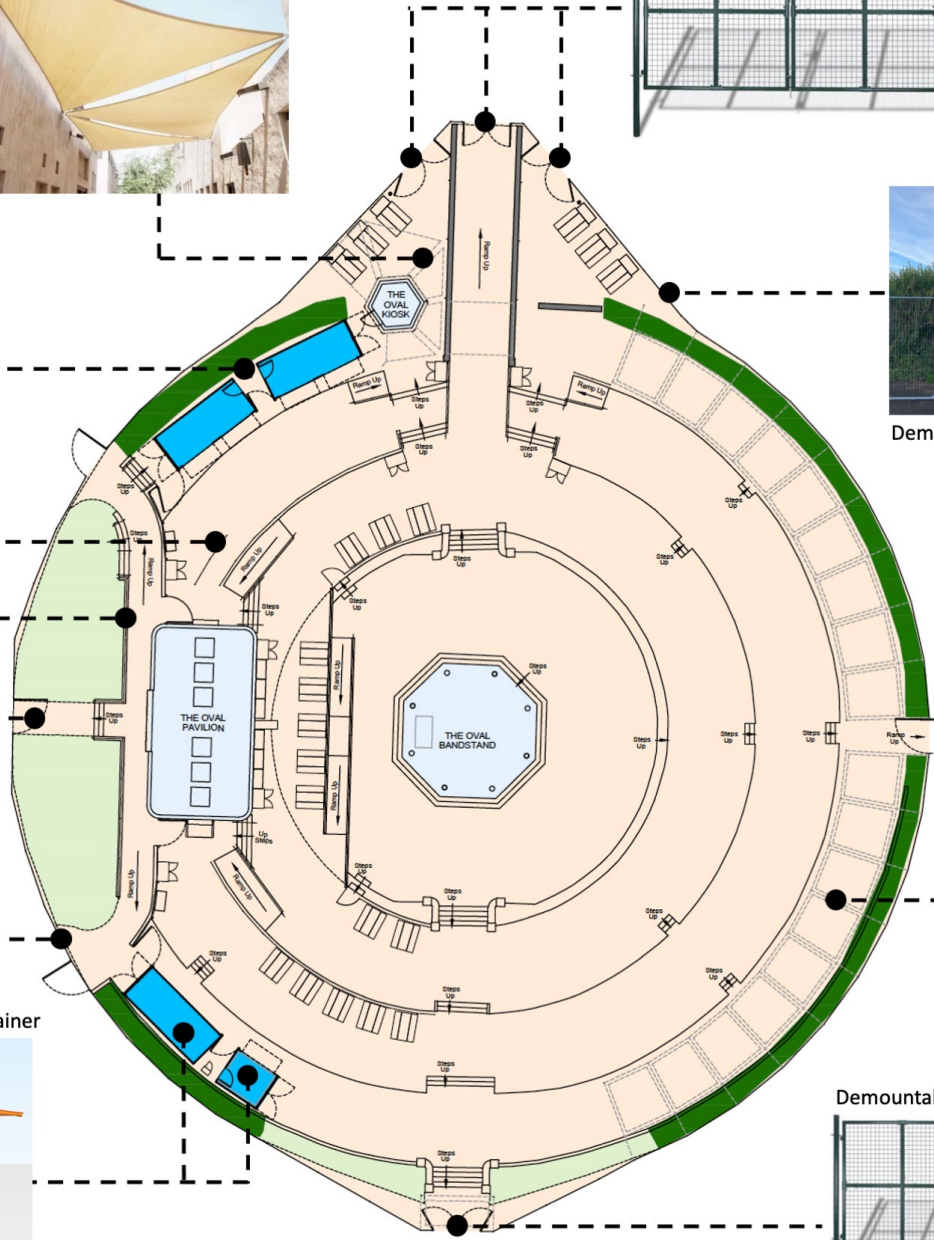

View of DDA ramp, steps, and café terrace



Recycling Station




Tube Clamp Self Closing Gate



DDA Compliant Handrail



Raised Planters

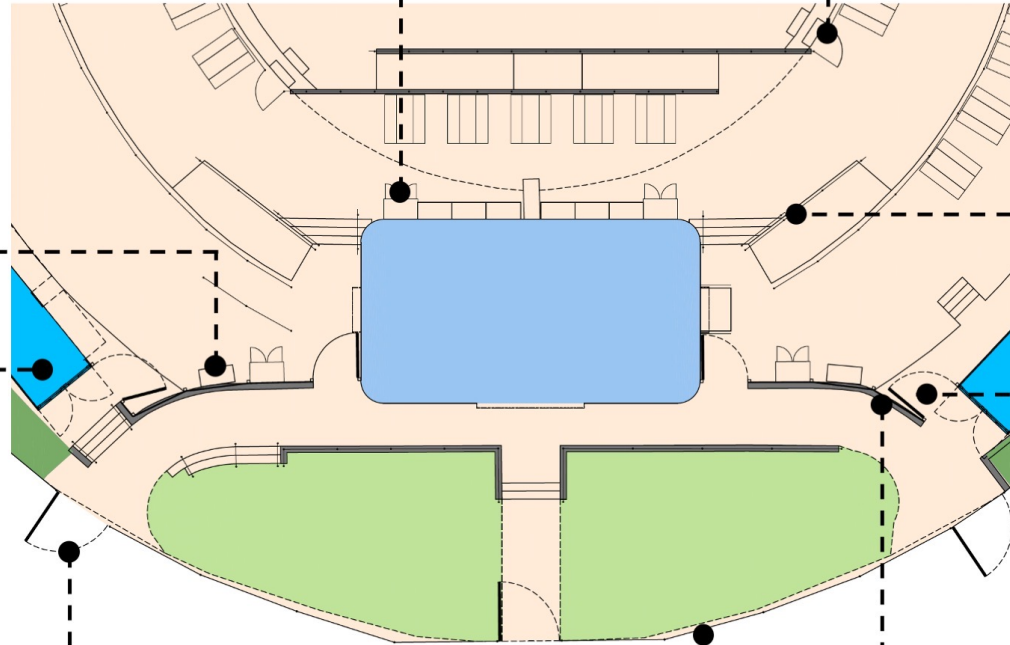

Pavilion Gates




Retail Unit Shipping Container



Demountable Single Gate



Demountable Fence Panel

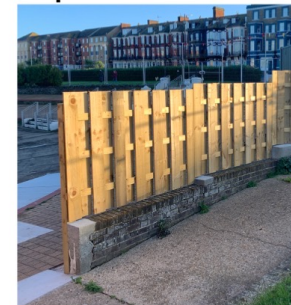

Pavilion Fence

DESIGN PROPOSALS

THE OVAL PAVILION – EXTERNAL LAYOUT

THE OVAL

BANDSTAND & LAWNS


Vinyl Lettering Signage



Roller Shutter




Café Door

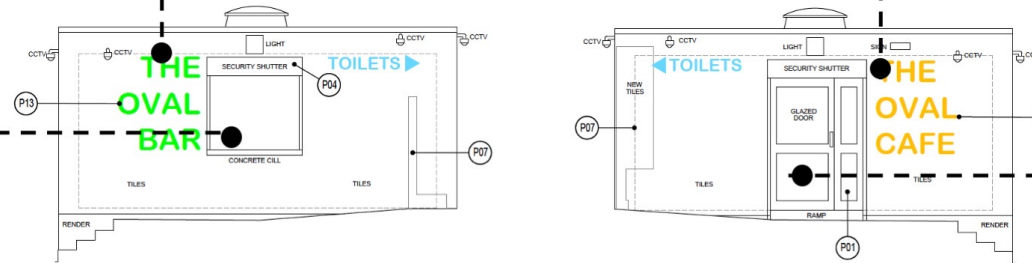

C ELEVATION C SCALE 1:50 @ A3

D ELEVATION D SCALE 1:50 @ A3

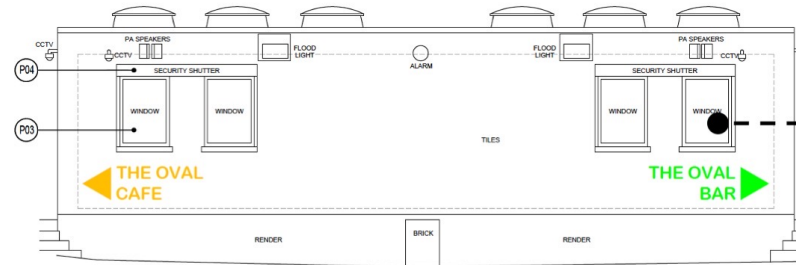


B ELEVATION B SCALE 1:50 @ A3

Casement Window



Letter Box

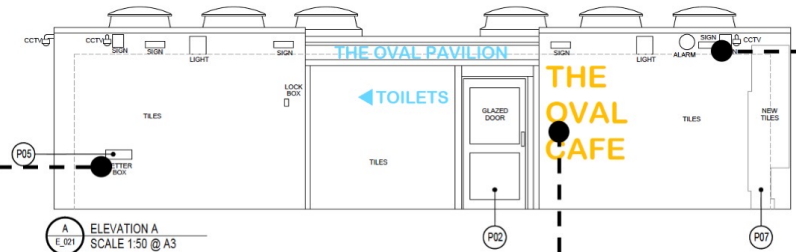

A ELEVATION A SCALE 1:50 @ A3

Vinyl Lettering Signage



CCTV Cameras


Raised Planters



Picnic Tables



Temporary Perimeter Gate

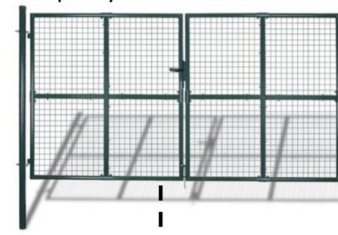


Temporary Perimeter Fence



Waterproof Sunshade Sail



Retail Unit Shipping Container

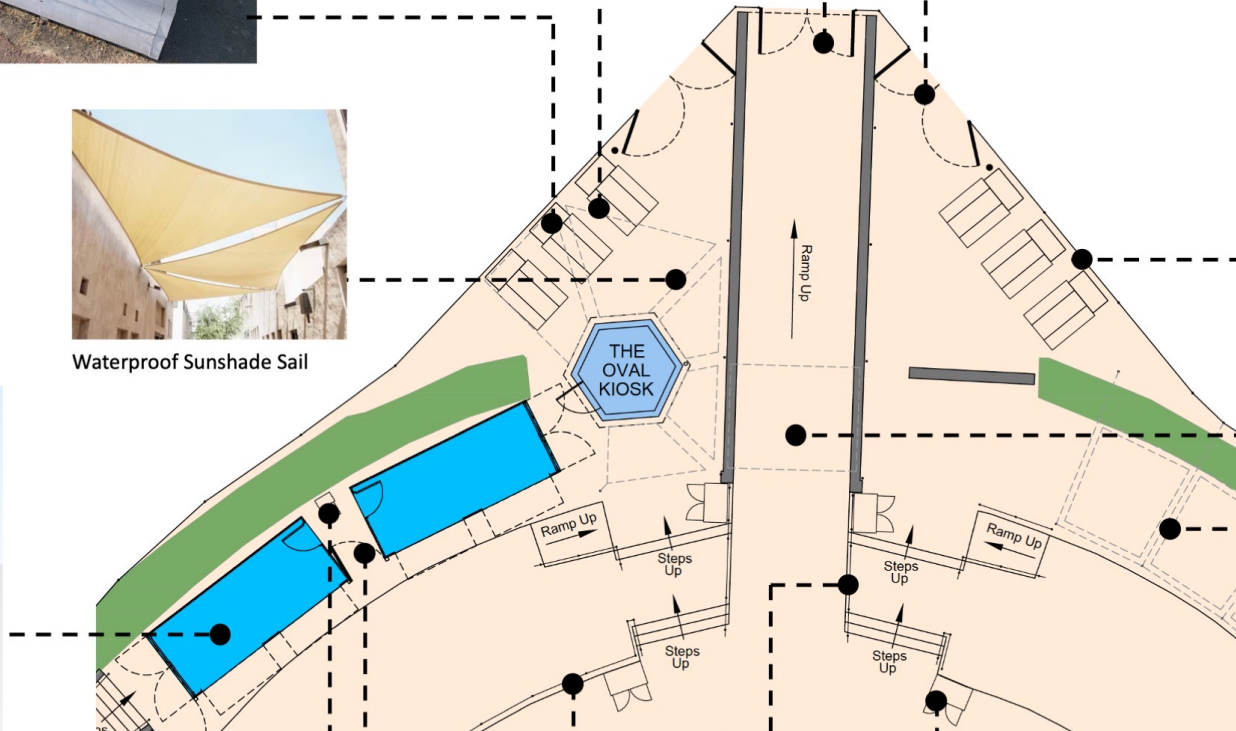

Waterproof Sunshade Sail



Concrete Plinth



Electric Meter Box



Pavilion Gates



DDA Compliant Handrail

Recycling Station



DESIGN PROPOSALS

THE OVAL KIOSK – EXTERNAL LAYOUT


THE OVAL

BANDSTAND & LAWNS

Lean-to Greenhouse



Bin Store

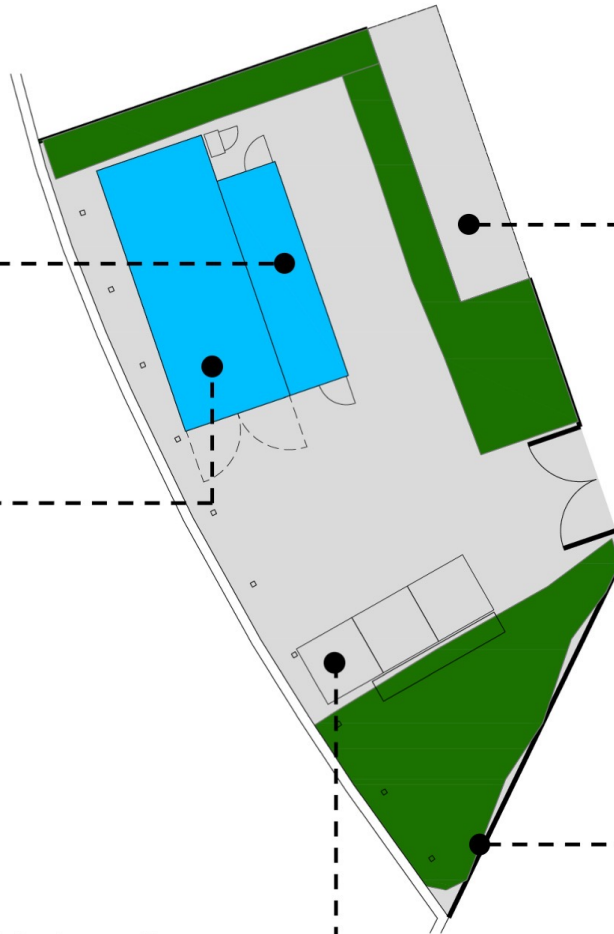

Maintenance Shed



Railing and Gates



Triple Bay Compost Bin



Railing and Gates



Cube Stool



Sleeper Garden Bench



Outdoor Gym 'Boot Camp'



Octagonal Pergola



Pondless Boulder Water Feature



Triple Bay Compost Bin



Pergola



Chess Table



Curved Sleeper Bench



Self-binding compacted gravel path



Welcome Sign



Outdoor Gym 'Active Rig'



DESIGN PROPOSALS
WELLNESS GARDEN AND OUTDOOR GYM

TYPE A - QTY 2

NEW (ONE TRIP) 20FT X 8FT SHIPPING CONTAINER

WIND & WATERTIGHT

FLOOR TO BE PLY LINED


ANTI-TAMPER LOCK BOX (AKA COWL HOUSING) TO CARGO DOORS

NO INTERNAL MODIFICATIONS TO WALLS OR CEILING

THIS IS TO BE USED FOR STORAGE ONLY



ANTI-TAMPER LOCK BOX (AKA COWL HOUSING) TO CARGO DOORS

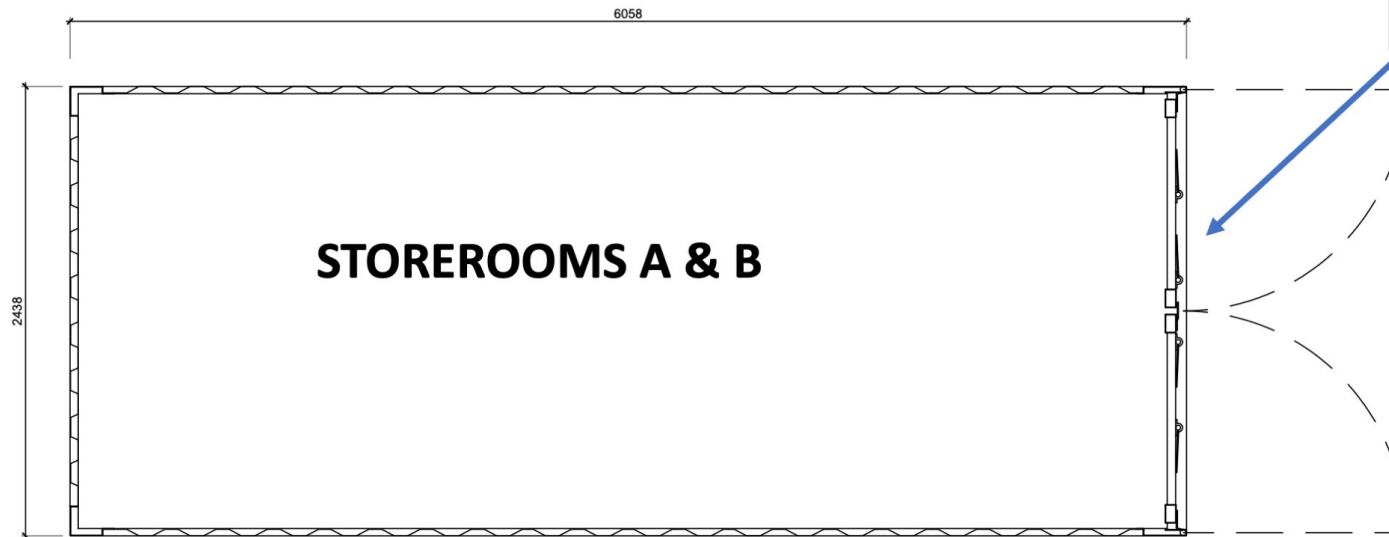

TYPE B - QTY 1

NEW (ONE TRIP) 20FT X 8FT SHIPPING CONTAINER

EXTERIOR FINISH: PAINTED RAL 9010



WIND & WATERTIGHT

FLOOR TO BE PLY LINED

NO INTERNAL MODIFICATIONS TO WALLS OR CEILING

THIS WILL EVENTUALLY BE FITTED OUT AS A BAR / CAFE

STEEL SECURITY DOOR
(STANDARD WIDTH)

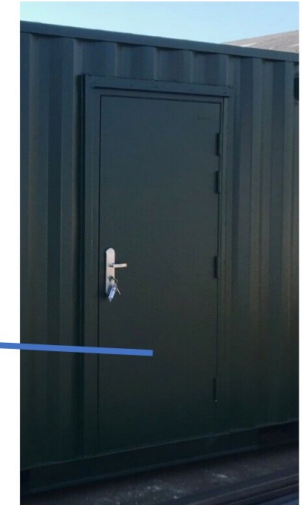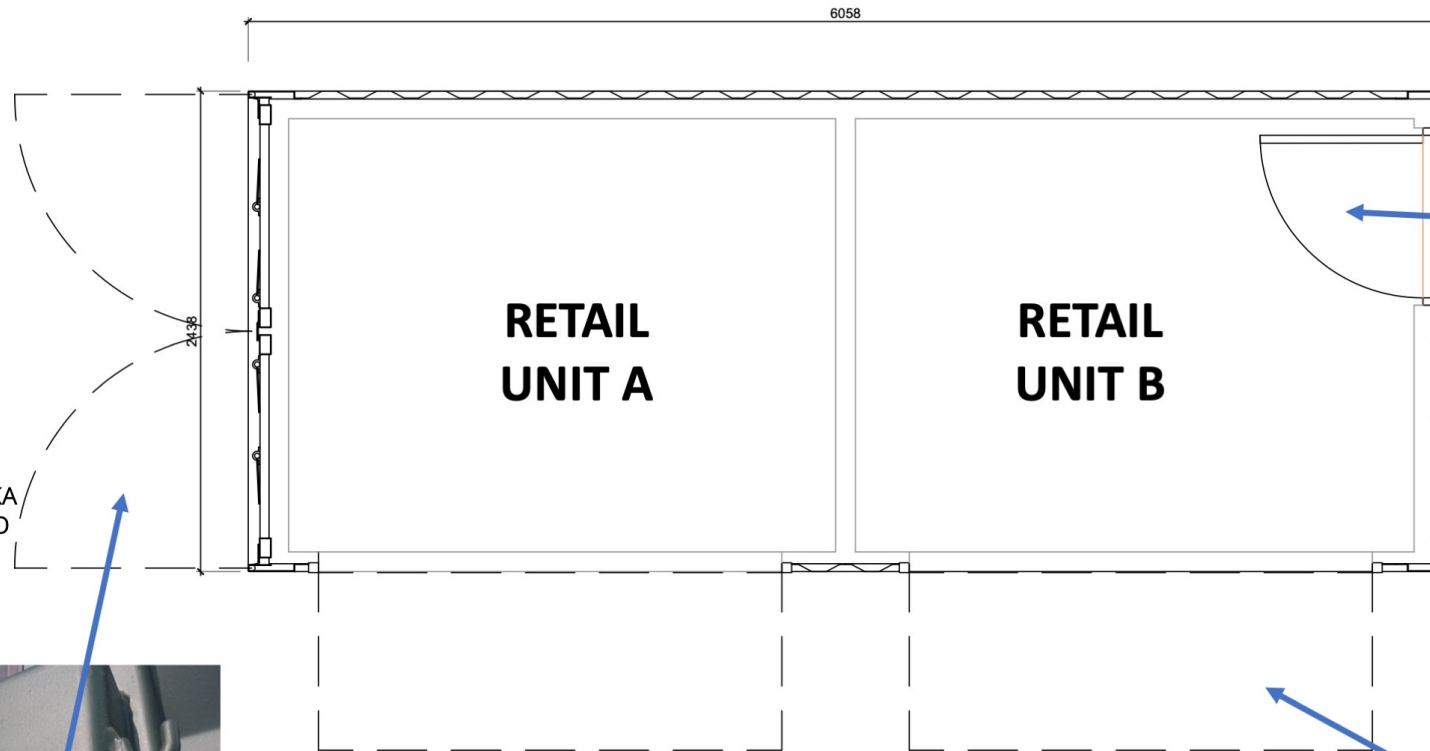

ANTI-TAMPER LOCK BOX (AKA
COWL HOUSING) TO CARGO
DOORS



SERVING HATCH WITH GAS STRUT
2350mm wide x 900mm high

SERVING HATCH WITH GAS STRUT
2350mm wide x 900mm high



DESIGN PROPOSALS
SHIPPING CONTAINERS

THE OVAL
BANDSTAND & LAWNS

TYPE C - QTY 1

NEW (ONE TRIP) 20FT X 8FT SHIPPING CONTAINER

EXTERIOR FINISH: PAINTED RAL 9010


WIND & WATERTIGHT

FLOOR TO BE PLY LINED


NO INTERNAL MODIFICATIONS TO WALLS OR CEILING

THIS WILL EVENTUALLY BE FITTED OUT AS A BAR / CAFE

ANTI-TAMPER LOCK BOX (AKA COWL HOUSING) TO CARGO DOORS

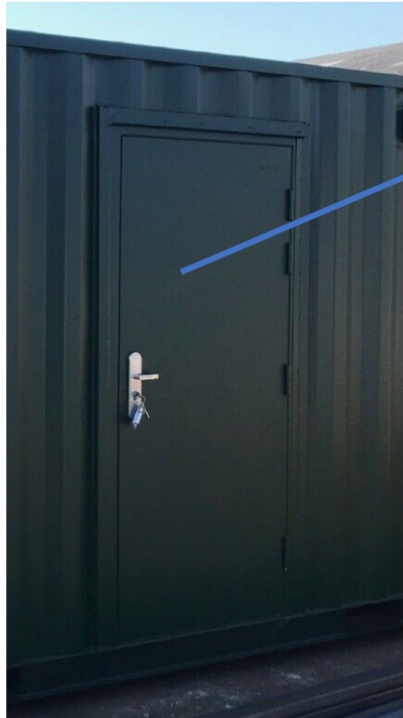

STEEL SECURITY DOOR
(STANDARD WIDTH)

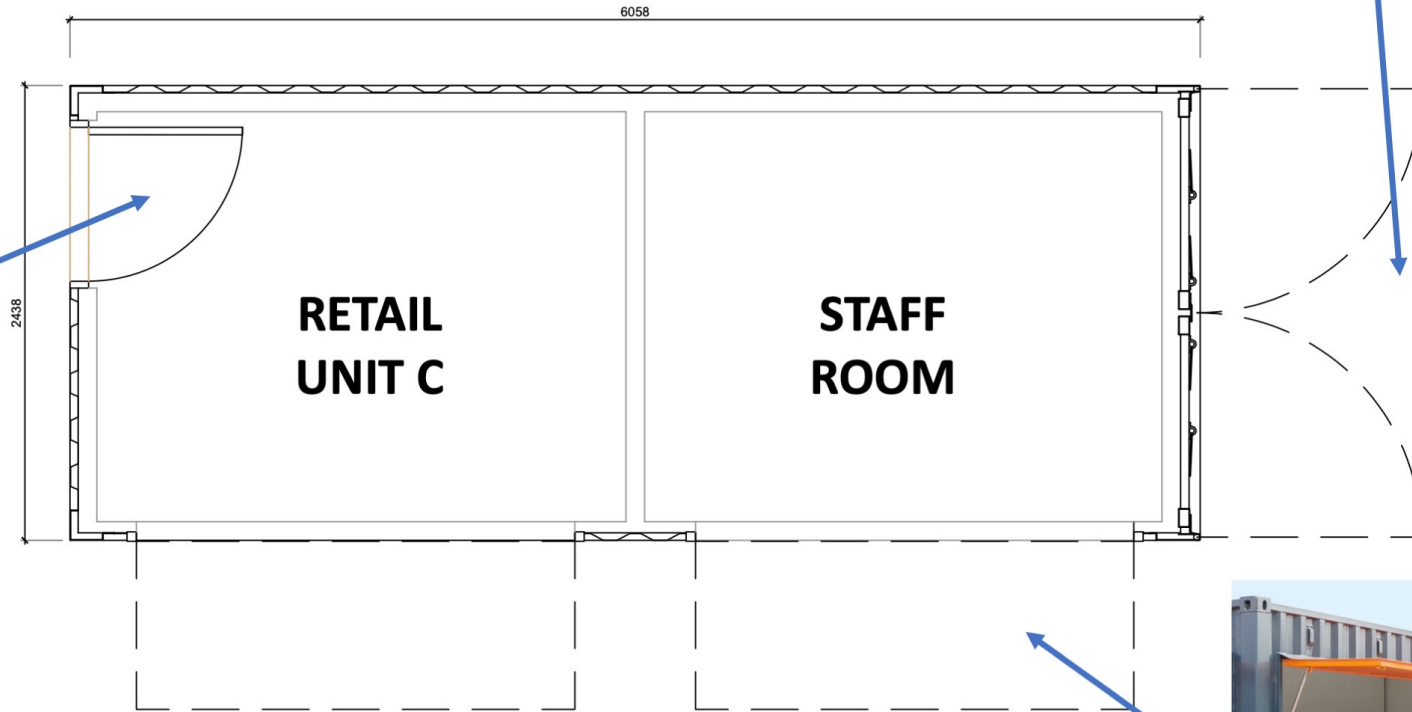

SERVING HATCH WITH GAS STRUT
2350mm wide x 900mm high

SERVING HATCH WITH GAS STRUT
2350mm wide x 900mm high



TYPE D - QTY 1

NEW (ONE TRIP) 10FT X 8FT SHIPPING CONTAINER

EXTERIOR FINISH: PAINTED RAL 9010


WIND & WATERTIGHT

FLOOR TO BE PLY LINED

NO INTERNAL MODIFICATIONS TO WALLS OR CEILING

THIS WILL EVENTUALLY BE FITTED OUT AS A BAR / CAFE

STEEL SECURITY DOOR
(STANDARD WIDTH)

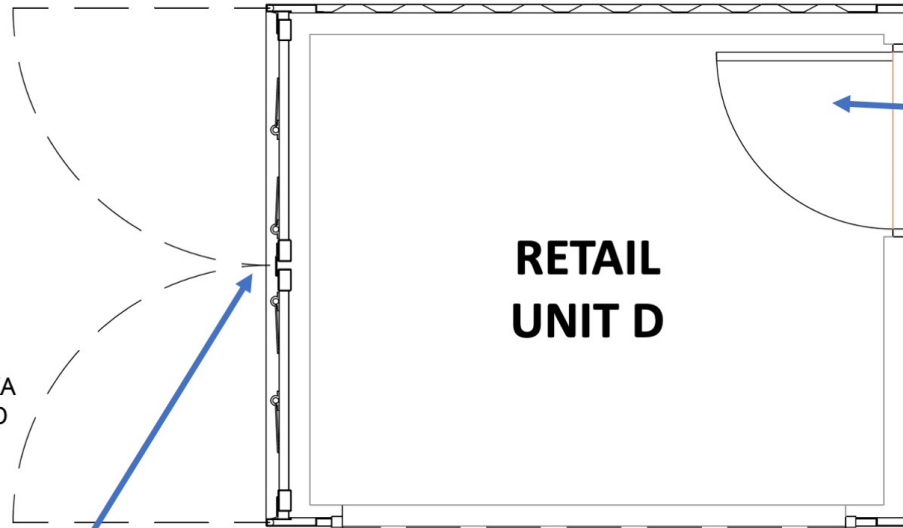

ANTI-TAMPER LOCK BOX (AKA
COWL HOUSING) TO CARGO
DOORS



SERVING HATCH WITH GAS STRUT
2350mm wide x 900mm high

